

# 145 Pioneer St




Commercial





2D CAD Premium

## What's included:

- Floor Plan – Main Floor
- Point Cloud – Main Floor
- Dimension Plan – Main Floor
- RCP – Main Floor

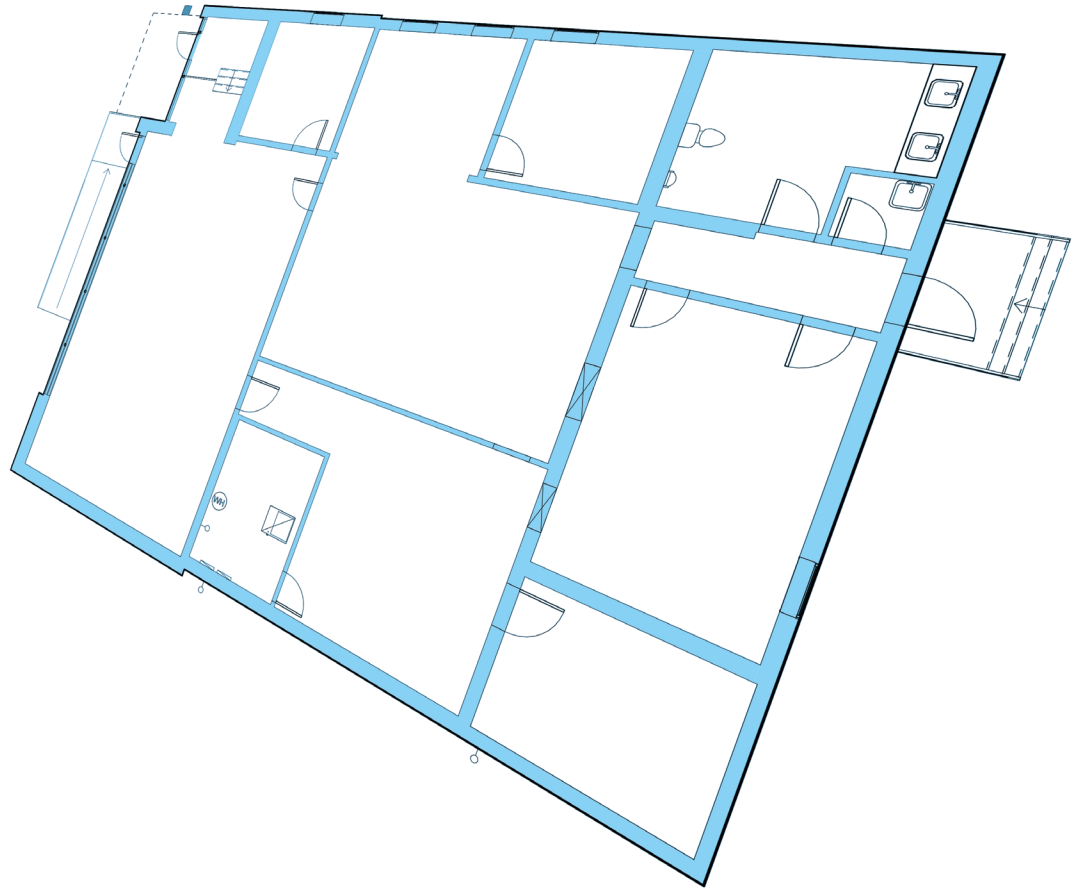

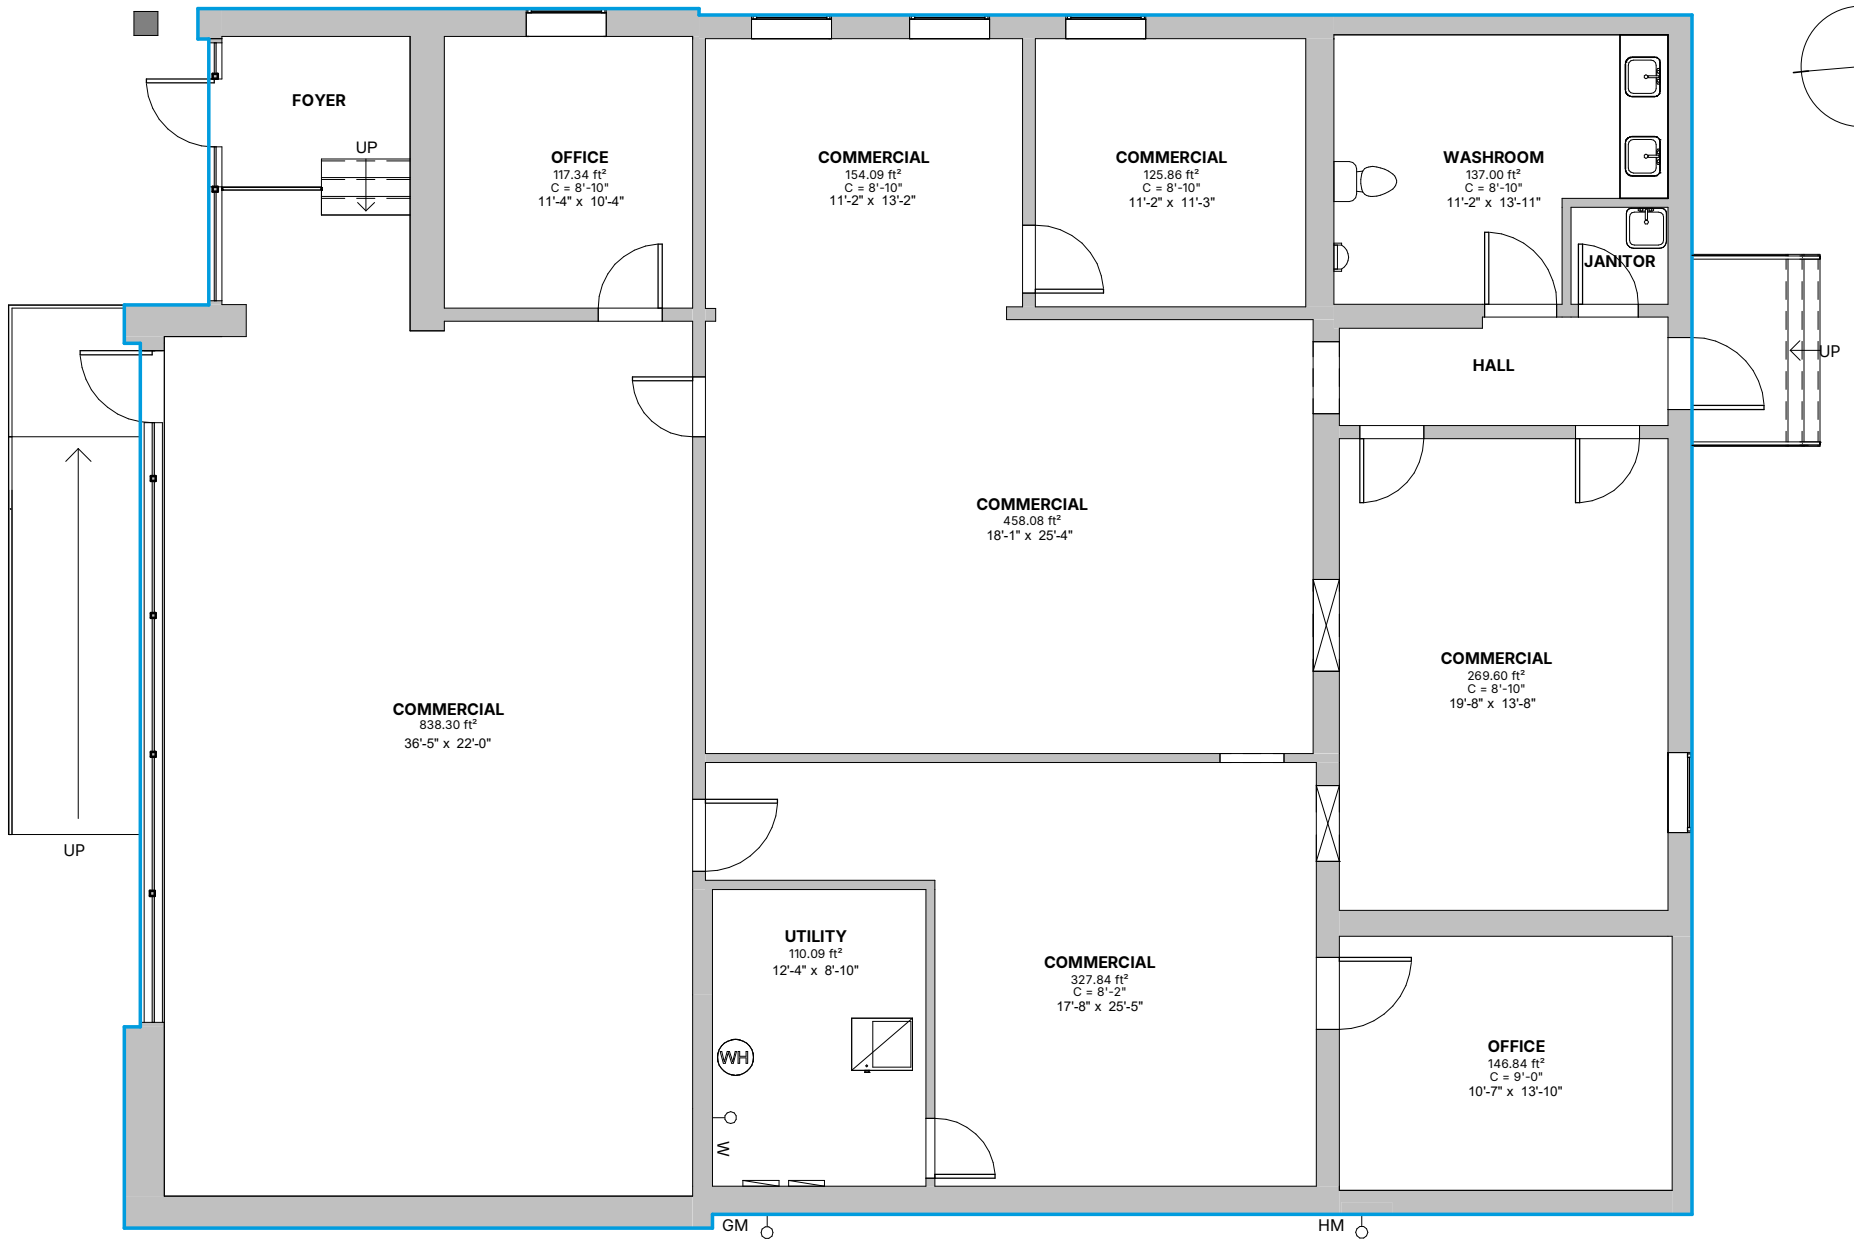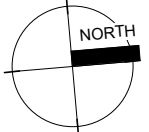

Area Schedule (SF)  
Total Floor Area

3226 SF

Floor Plan - Main Floor

145 Pioneer St, Waterloo, ON

 [Click here](#)  
Scan to view 3D  
walkthrough





Do not scale drawings. Contractors must check and verify all dimensions. All room dimensions and floor areas must be considered approximate and are subject to independent verification. All documents remain the property of Planitar Inc. Unauthorized use, modifications, and/or reproduction of these documents is prohibited without written permission. The material contained herein reflects the Consultants best judgement in light of the information available at the time of preparation. Any use which a third party makes of the document, or any reliance on or decisions to be made based on them are the responsibility of such third parties. The Consultant accepts no responsibility for damages, if any, suffered by any third party as a result of decisions made or actions based on the documents.

Date: 2024-04-18

Scale: 1/8" = 1'-0"

A101

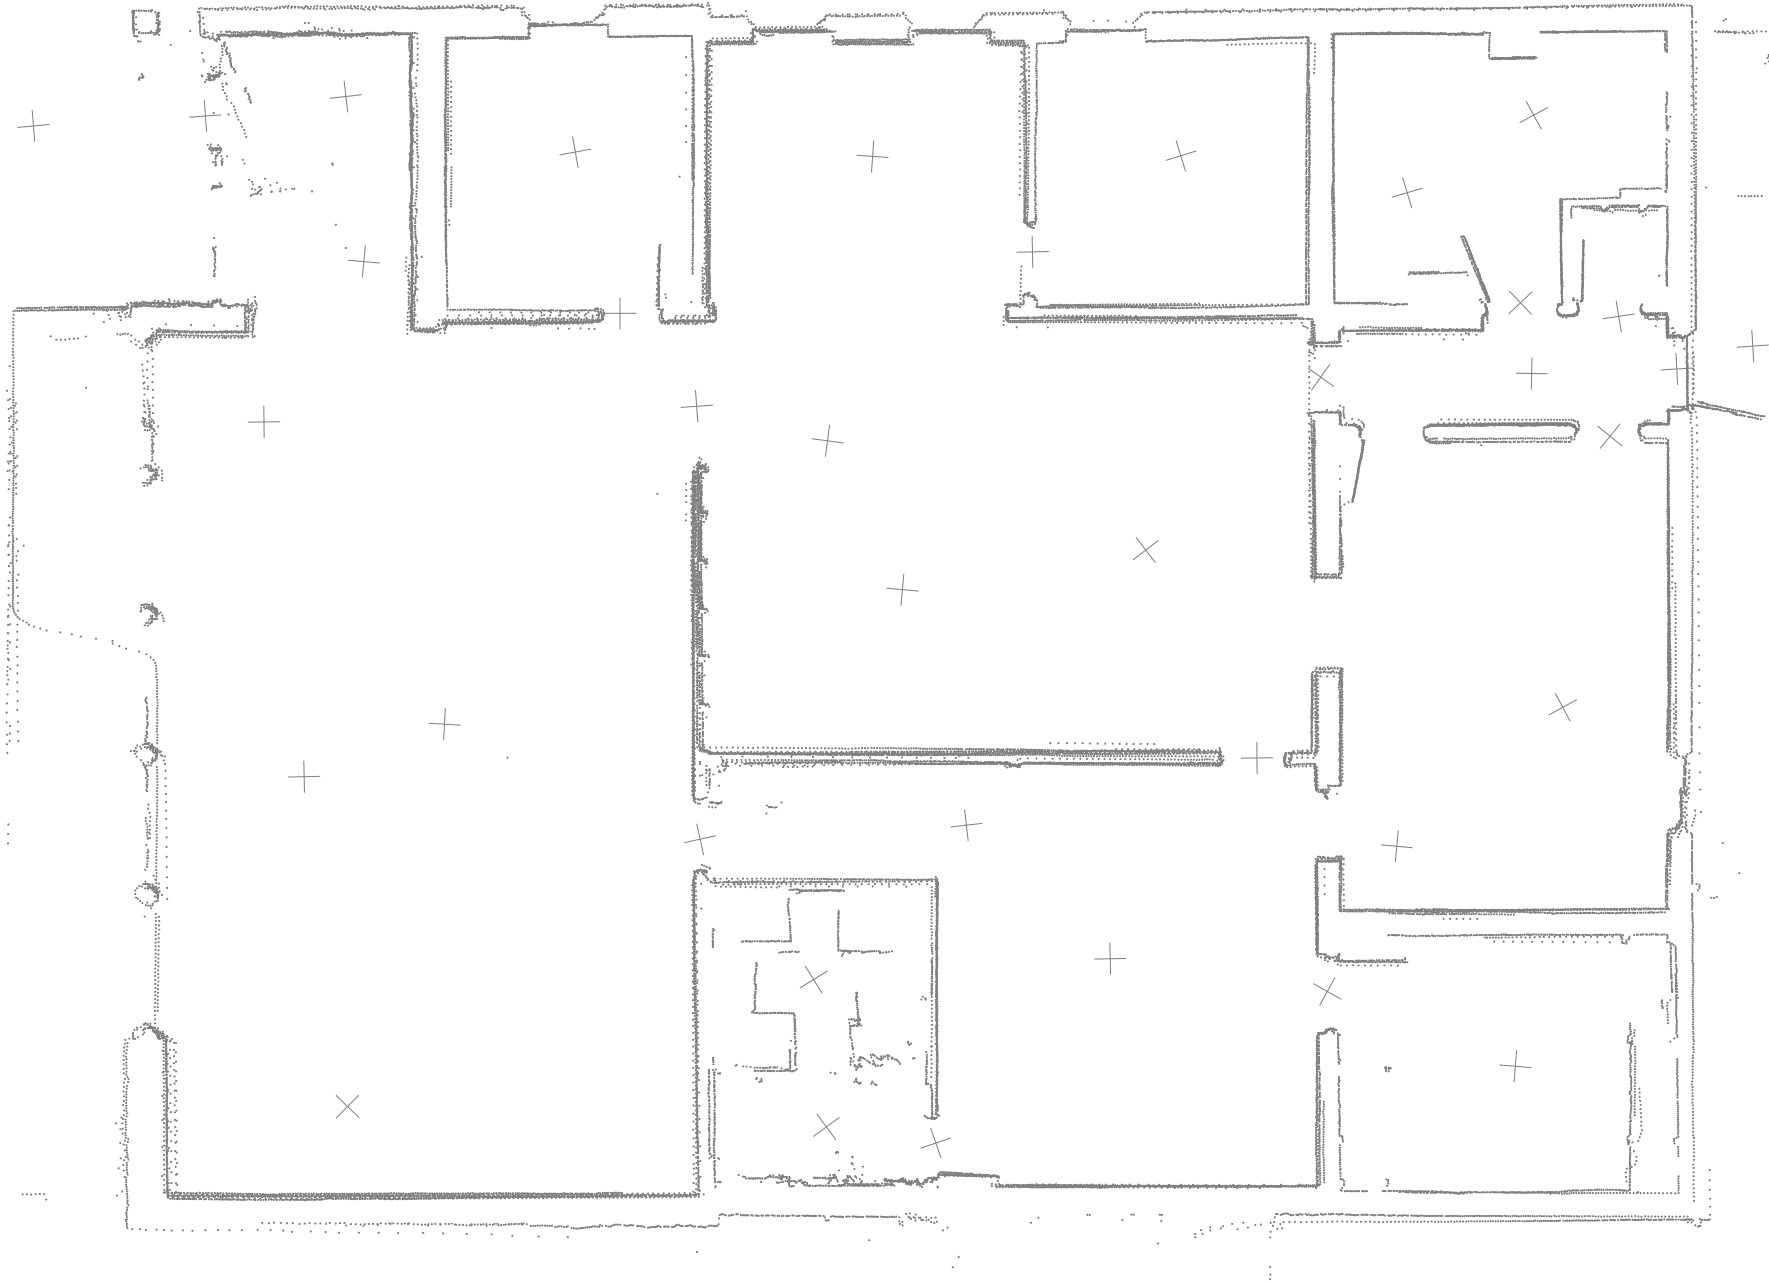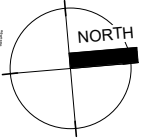

**Point Cloud - Main Floor**

145 Pioneer St, Waterloo, ON

Do not scale drawings. Contractors must check and verify all dimensions. All room dimensions and floor areas must be considered approximate and are subject to independent verification. All documents remain the property of Planitar Inc. Unauthorized use, modifications, and/or reproduction of these documents is prohibited without written permission. The material contained herein reflects the Consultants best judgement in light of the information available at the time of preparation. Any use which a third party makes of the document, or any reliance on or decisions to be made based on them are the responsibility of such third parties. The Consultant accepts no responsibility for damages, if any, suffered by any third party as a result of decisions made or actions based on the documents.





[Click here](#)  
Scan to view 3D  
walkthrough



Date: 2024-04-18

Scale: 1/8" = 1'-0"


A101.1

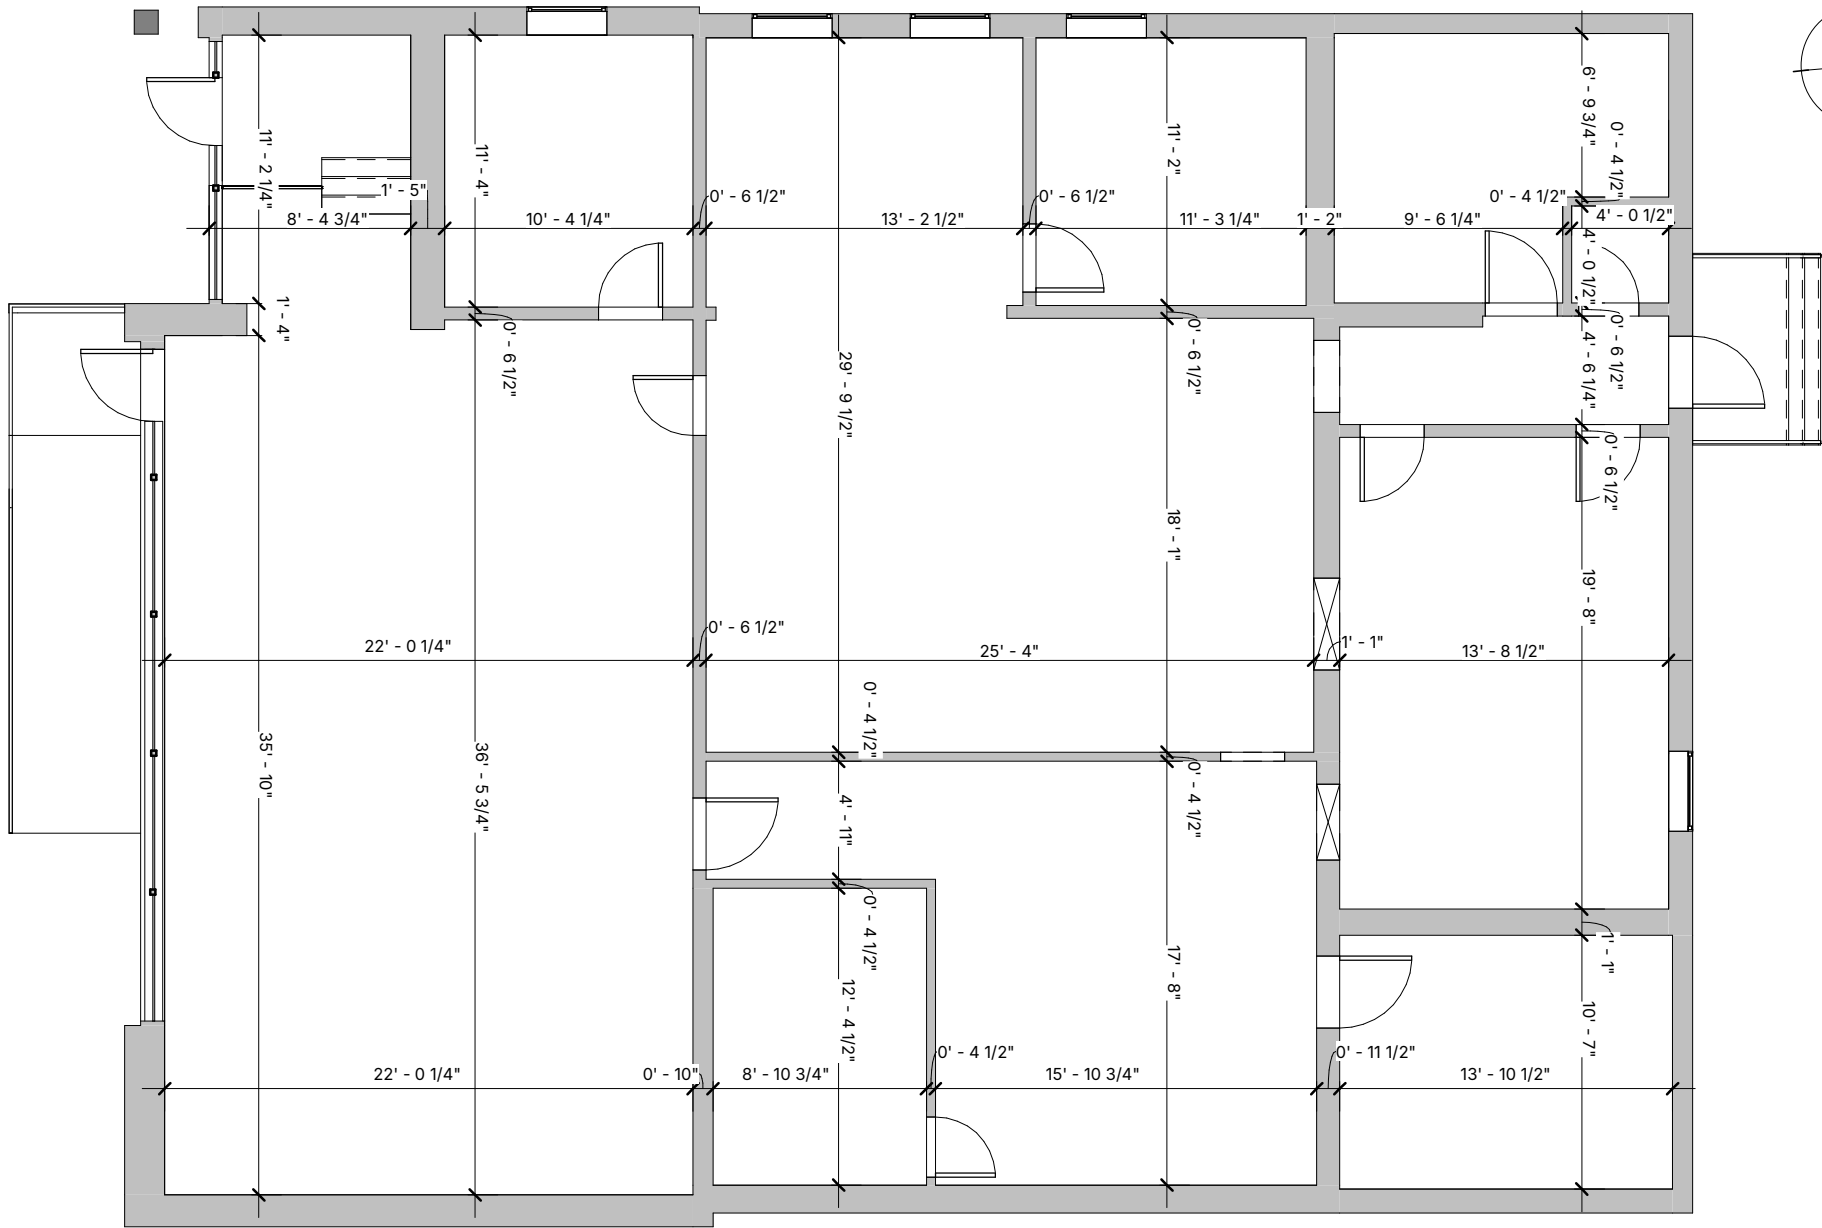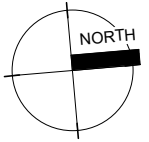

**Dimension Plan - Main Floor**

145 Pioneer St, Waterloo, ON

Do not scale drawings. Contractors must check and verify all dimensions. All room dimensions and floor areas must be considered approximate and are subject to independent verification. All documents remain the property of Planitar Inc. Unauthorized use, modifications, and/or reproduction of these documents is prohibited without written permission. The material contained herein reflects the Consultants best judgement in light of the information available at the time of preparation. Any use which a third party makes of the document, or any reliance on or decisions to be made based on them are the responsibility of such third parties. The Consultant accepts no responsibility for damages, if any, suffered by any third party as a result of decisions made or actions based on the documents.





[Click here](#)  
Scan to view 3D  
walkthrough



Date: 2024-04-18

Scale: 1/8" = 1'-0"

A101.2

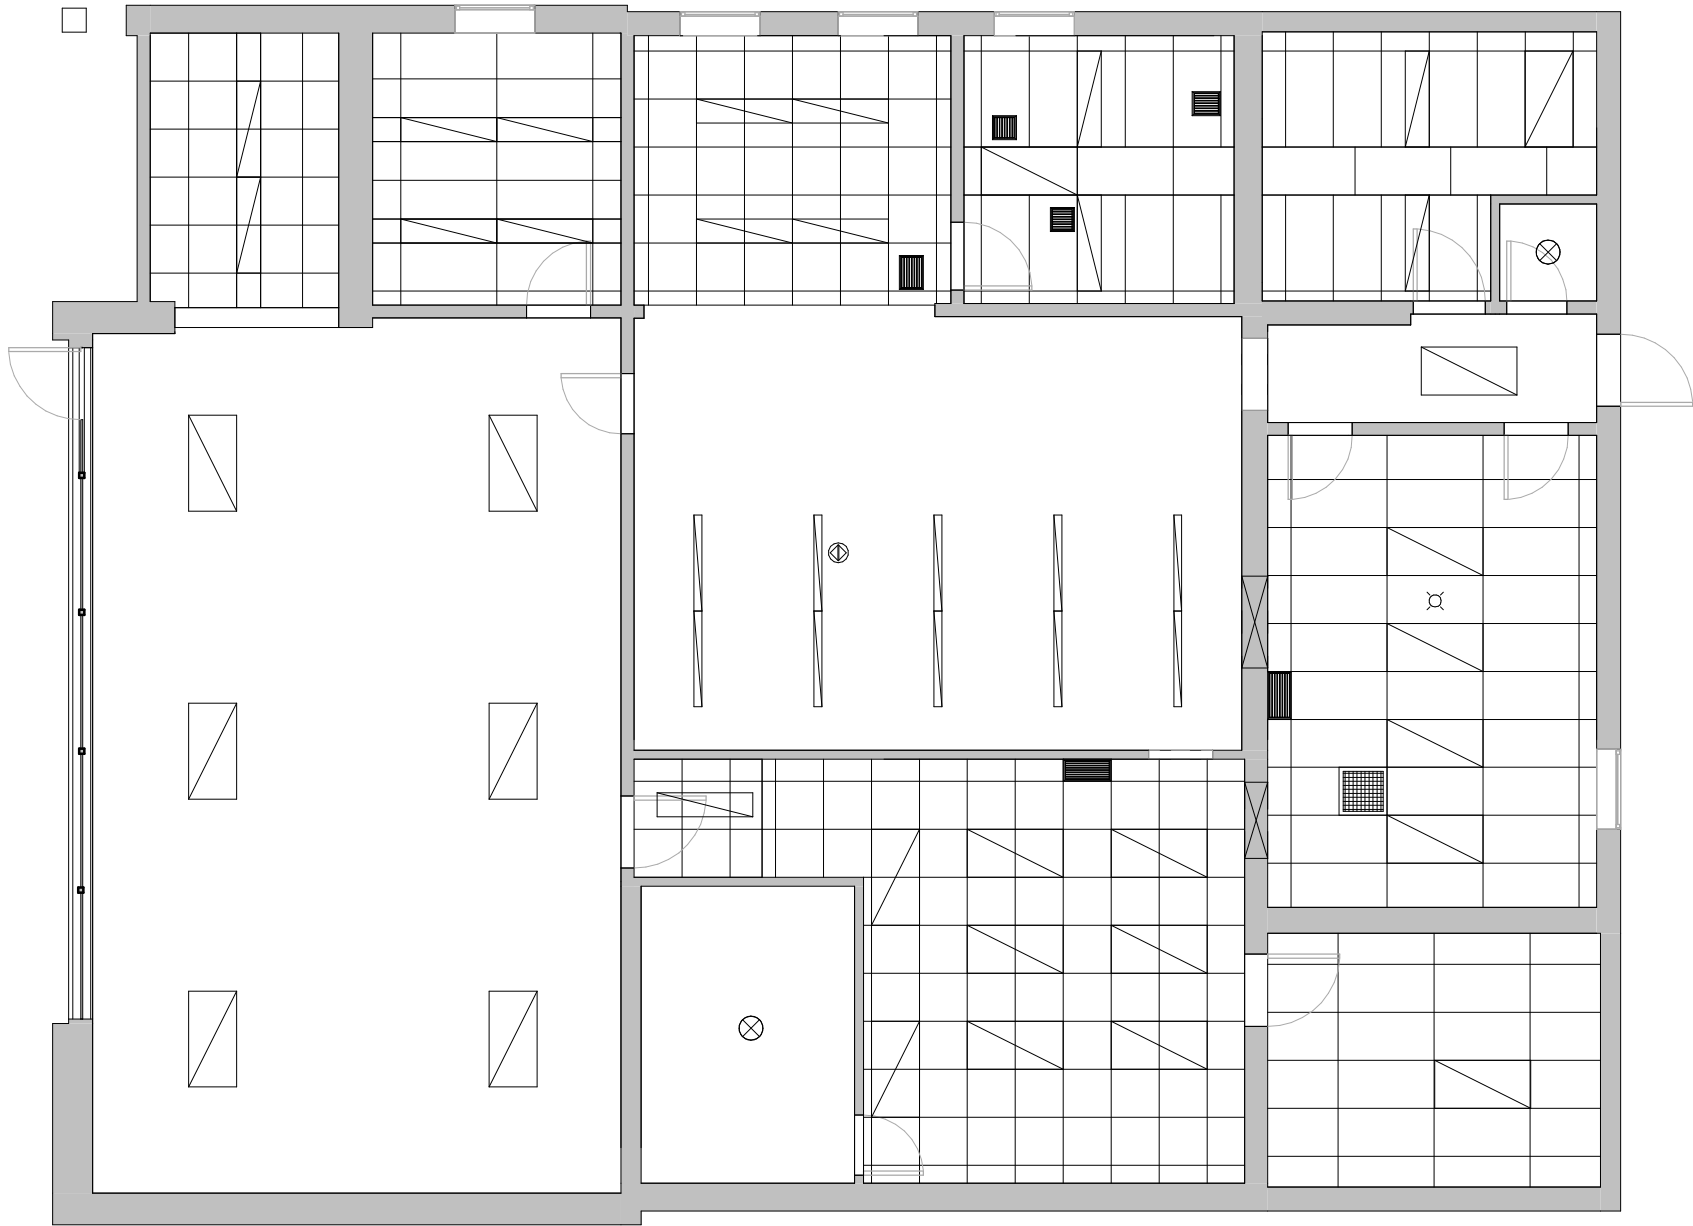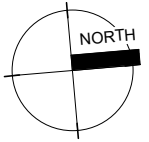

**RCP - Main Floor**

145 Pioneer St, Waterloo, ON

Do not scale drawings. Contractors must check and verify all dimensions. All room dimensions and floor areas must be considered approximate and are subject to independent verification. All documents remain the property of Planitar Inc. Unauthorized use, modifications, and/or reproduction of these documents is prohibited without written permission. The material contained herein reflects the Consultants best judgement in light of the information available at the time of preparation. Any use which a third party makes of the document, or any reliance on or decisions to be made based on them are the responsibility of such third parties. The Consultant accepts no responsibility for damages, if any, suffered by any third party as a result of decisions made or actions based on the documents.



[Click here](#)  
Scan to view 3D  
walkthrough


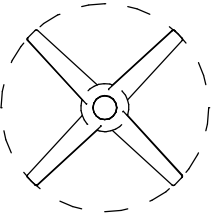



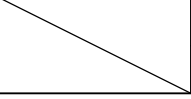

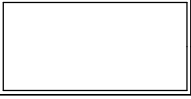

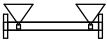

 

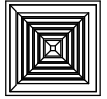





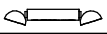
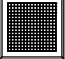


Date: 2024-04-18



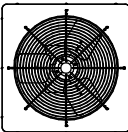








Scale: 1/8" = 1'-0"

A102

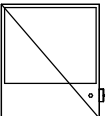






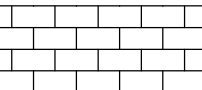
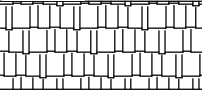

**Reflected Ceiling Plan Legend**

	Recessed Light		Ceiling Fan
	Ceiling Mounted		
	Wall light		
	Pendant/Suspended		
	Fluorescent Suspended Light		Smoke Detector
	Recessed Fluorescent Suspended Light		Carbon Monoxide
	Track		Speaker
	Linear Strip		Fire Alarm
	Air		
	Air Vent		
	Exhaust Fan		
	Emergency Light - Wall Mounted		
	Emergency Light - Ceiling Mounted with Arrow		
	Emergency Light - Ceiling Mounted		
	Emergency Battery		
	Air Grill		

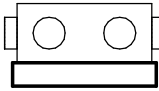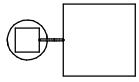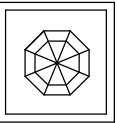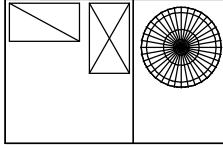**Mechanical Equipment Legend**

	Furnace (FN)
	Electrical Panel (EP)
	Air Condition (AC)
	HM Hydro Meter (HM)
	GM Gas Meter (GM)
	W Water Meter (WM)
	WH Hot Water Heater (HWH)
	HRV Heat Recovery Ventilator (HRV)
	WS Water Softener (WS)
	Chimney
	RTU Rooftop Unit (RTU)

**Hatch Patterns**

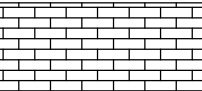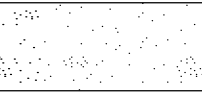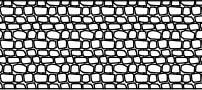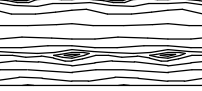	Siding (Horizontal/Vertical)
	Metal
	Brick
	EIFS/Stucco
	Stone
	Wood
	Wood Slats (Vertical/Horizontal)
	CMU
	Shakers
	Shingles

**Legend**

Do not scale drawings. Contractors must check and verify all dimensions. All room dimensions and floor areas must be considered approximate and are subject to independent verification. All documents remain the property of Planitar Inc. Unauthorized use, modifications, and/or reproduction of these documents is prohibited without written permission. The material contained herein reflects the Consultants best judgement in light of the information available at the time of preparation. Any use which a third party makes of the document, or any reliance on or decisions to be made based on them are the responsibility of such third parties. The Consultant accepts no responsibility for damages, if any, suffered by any third party as a result of decisions made or actions based on the documents.



Date: 2024-04-18

Scale: 1/4" = 1'-0"

Legend