

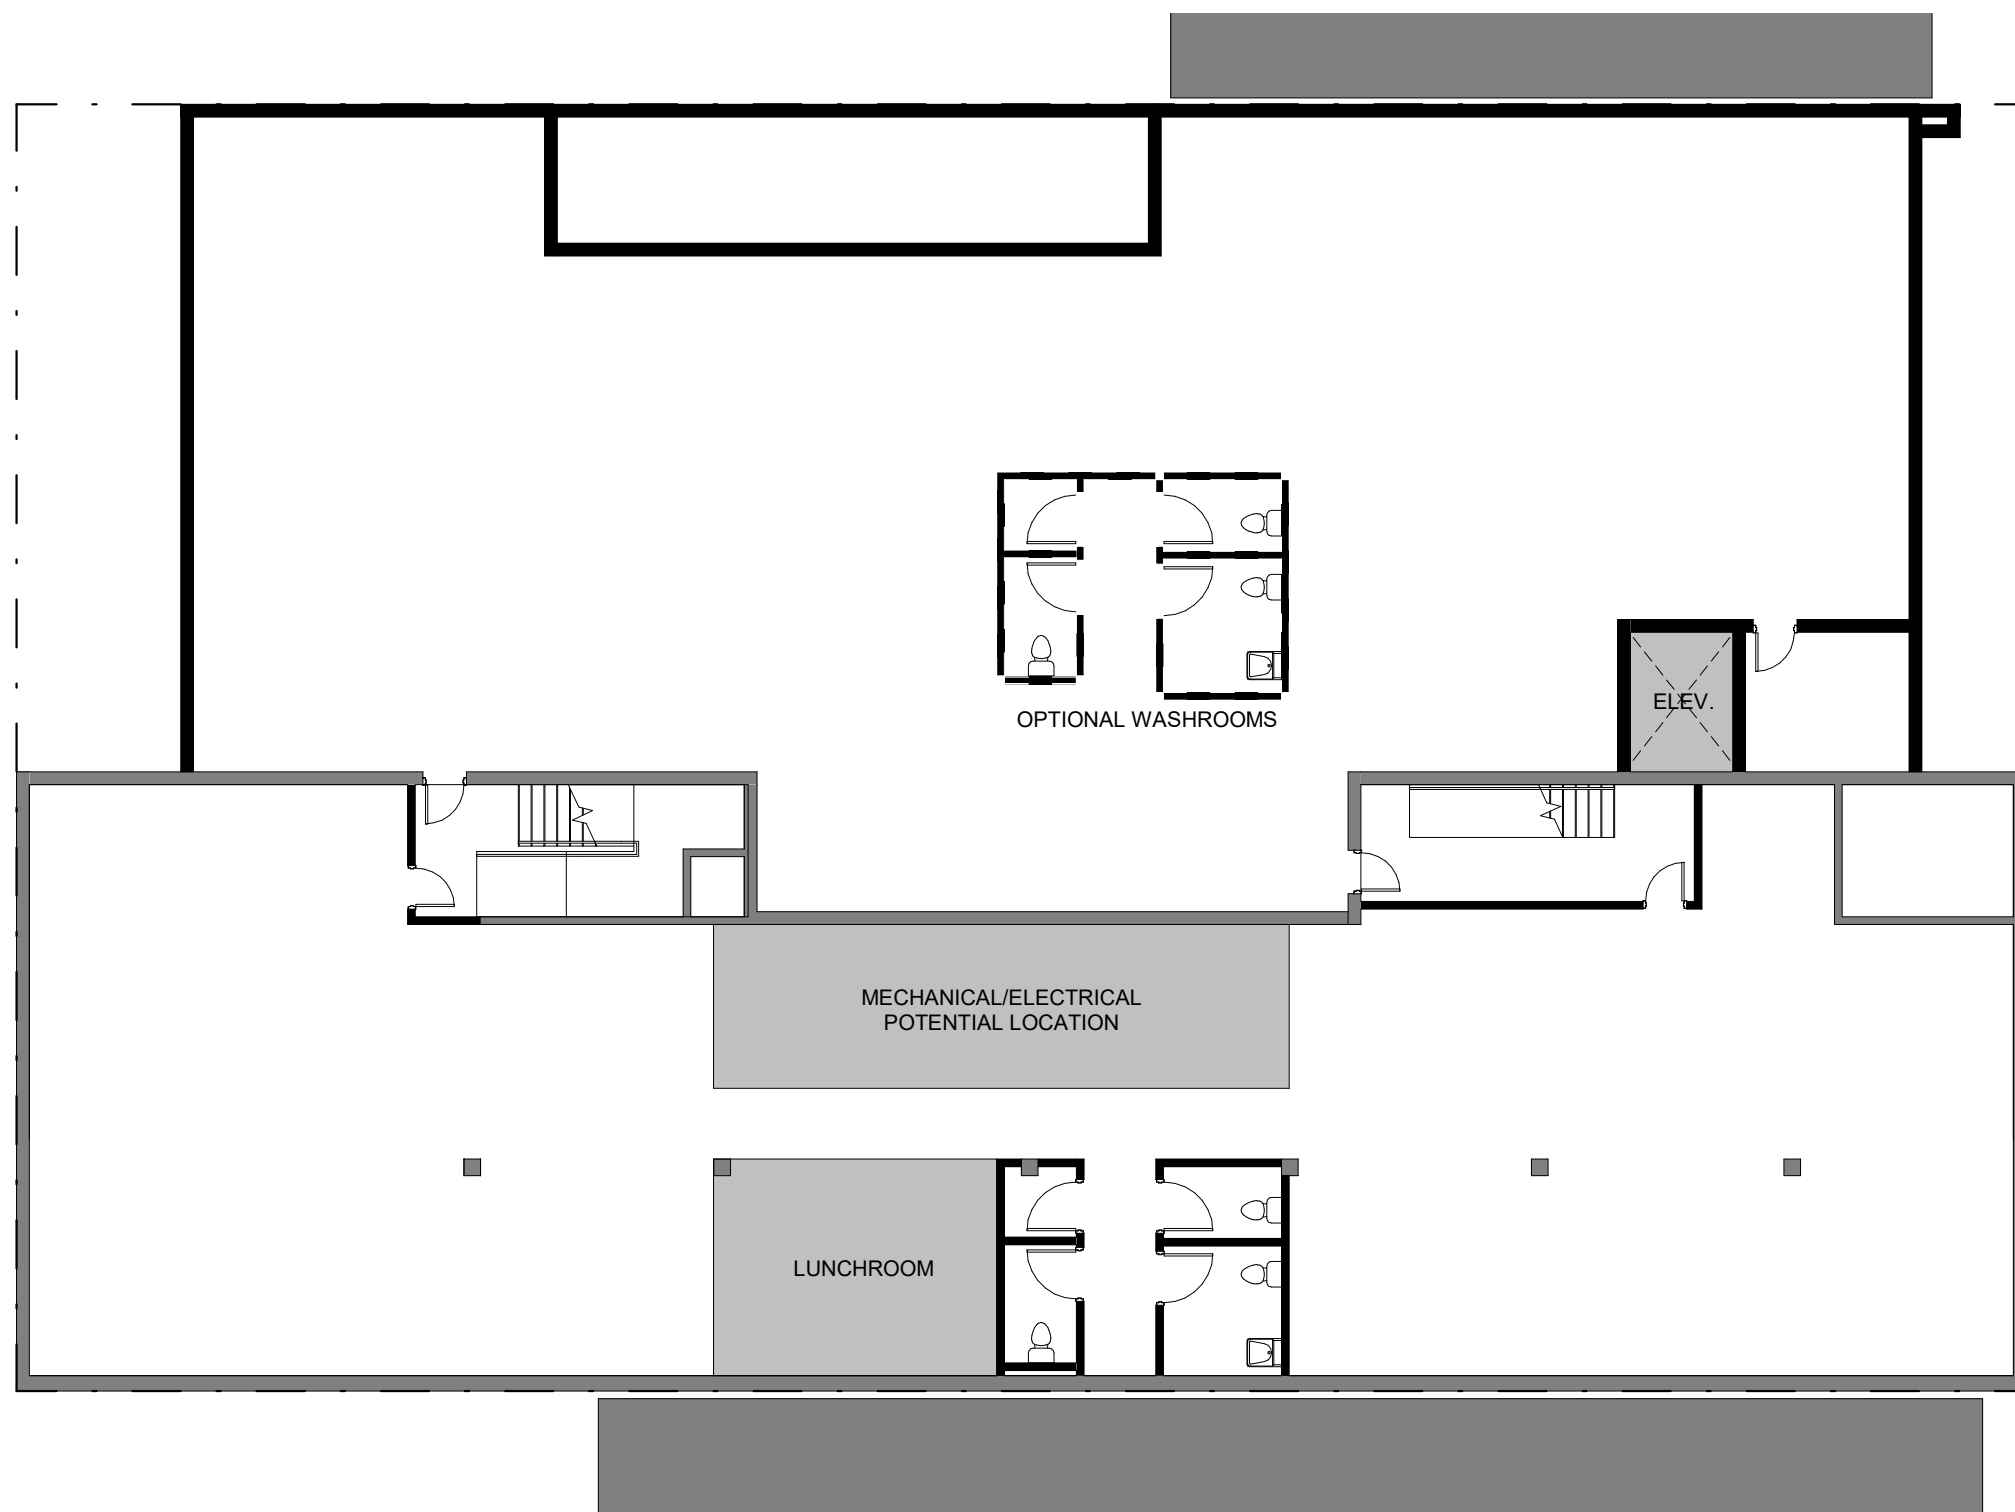


ONTARIO STREET ELEVATION
 48 ONTARIO STREET NORTH, KITCHENER

1 ONTARIO STREET ELEVATION
 1/8" = 1'-0"

P1740
 2017-03-23
 PRELIMINARY

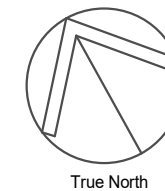



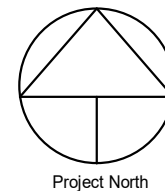


PROPOSED BASEMENT FLOOR PLAN
 48 ONTARIO STREET NORTH, KITCHENER

1 PROPOSED BASEMENT
 1 : 150

P1740
 2017-03-23
 PRELIMINARY



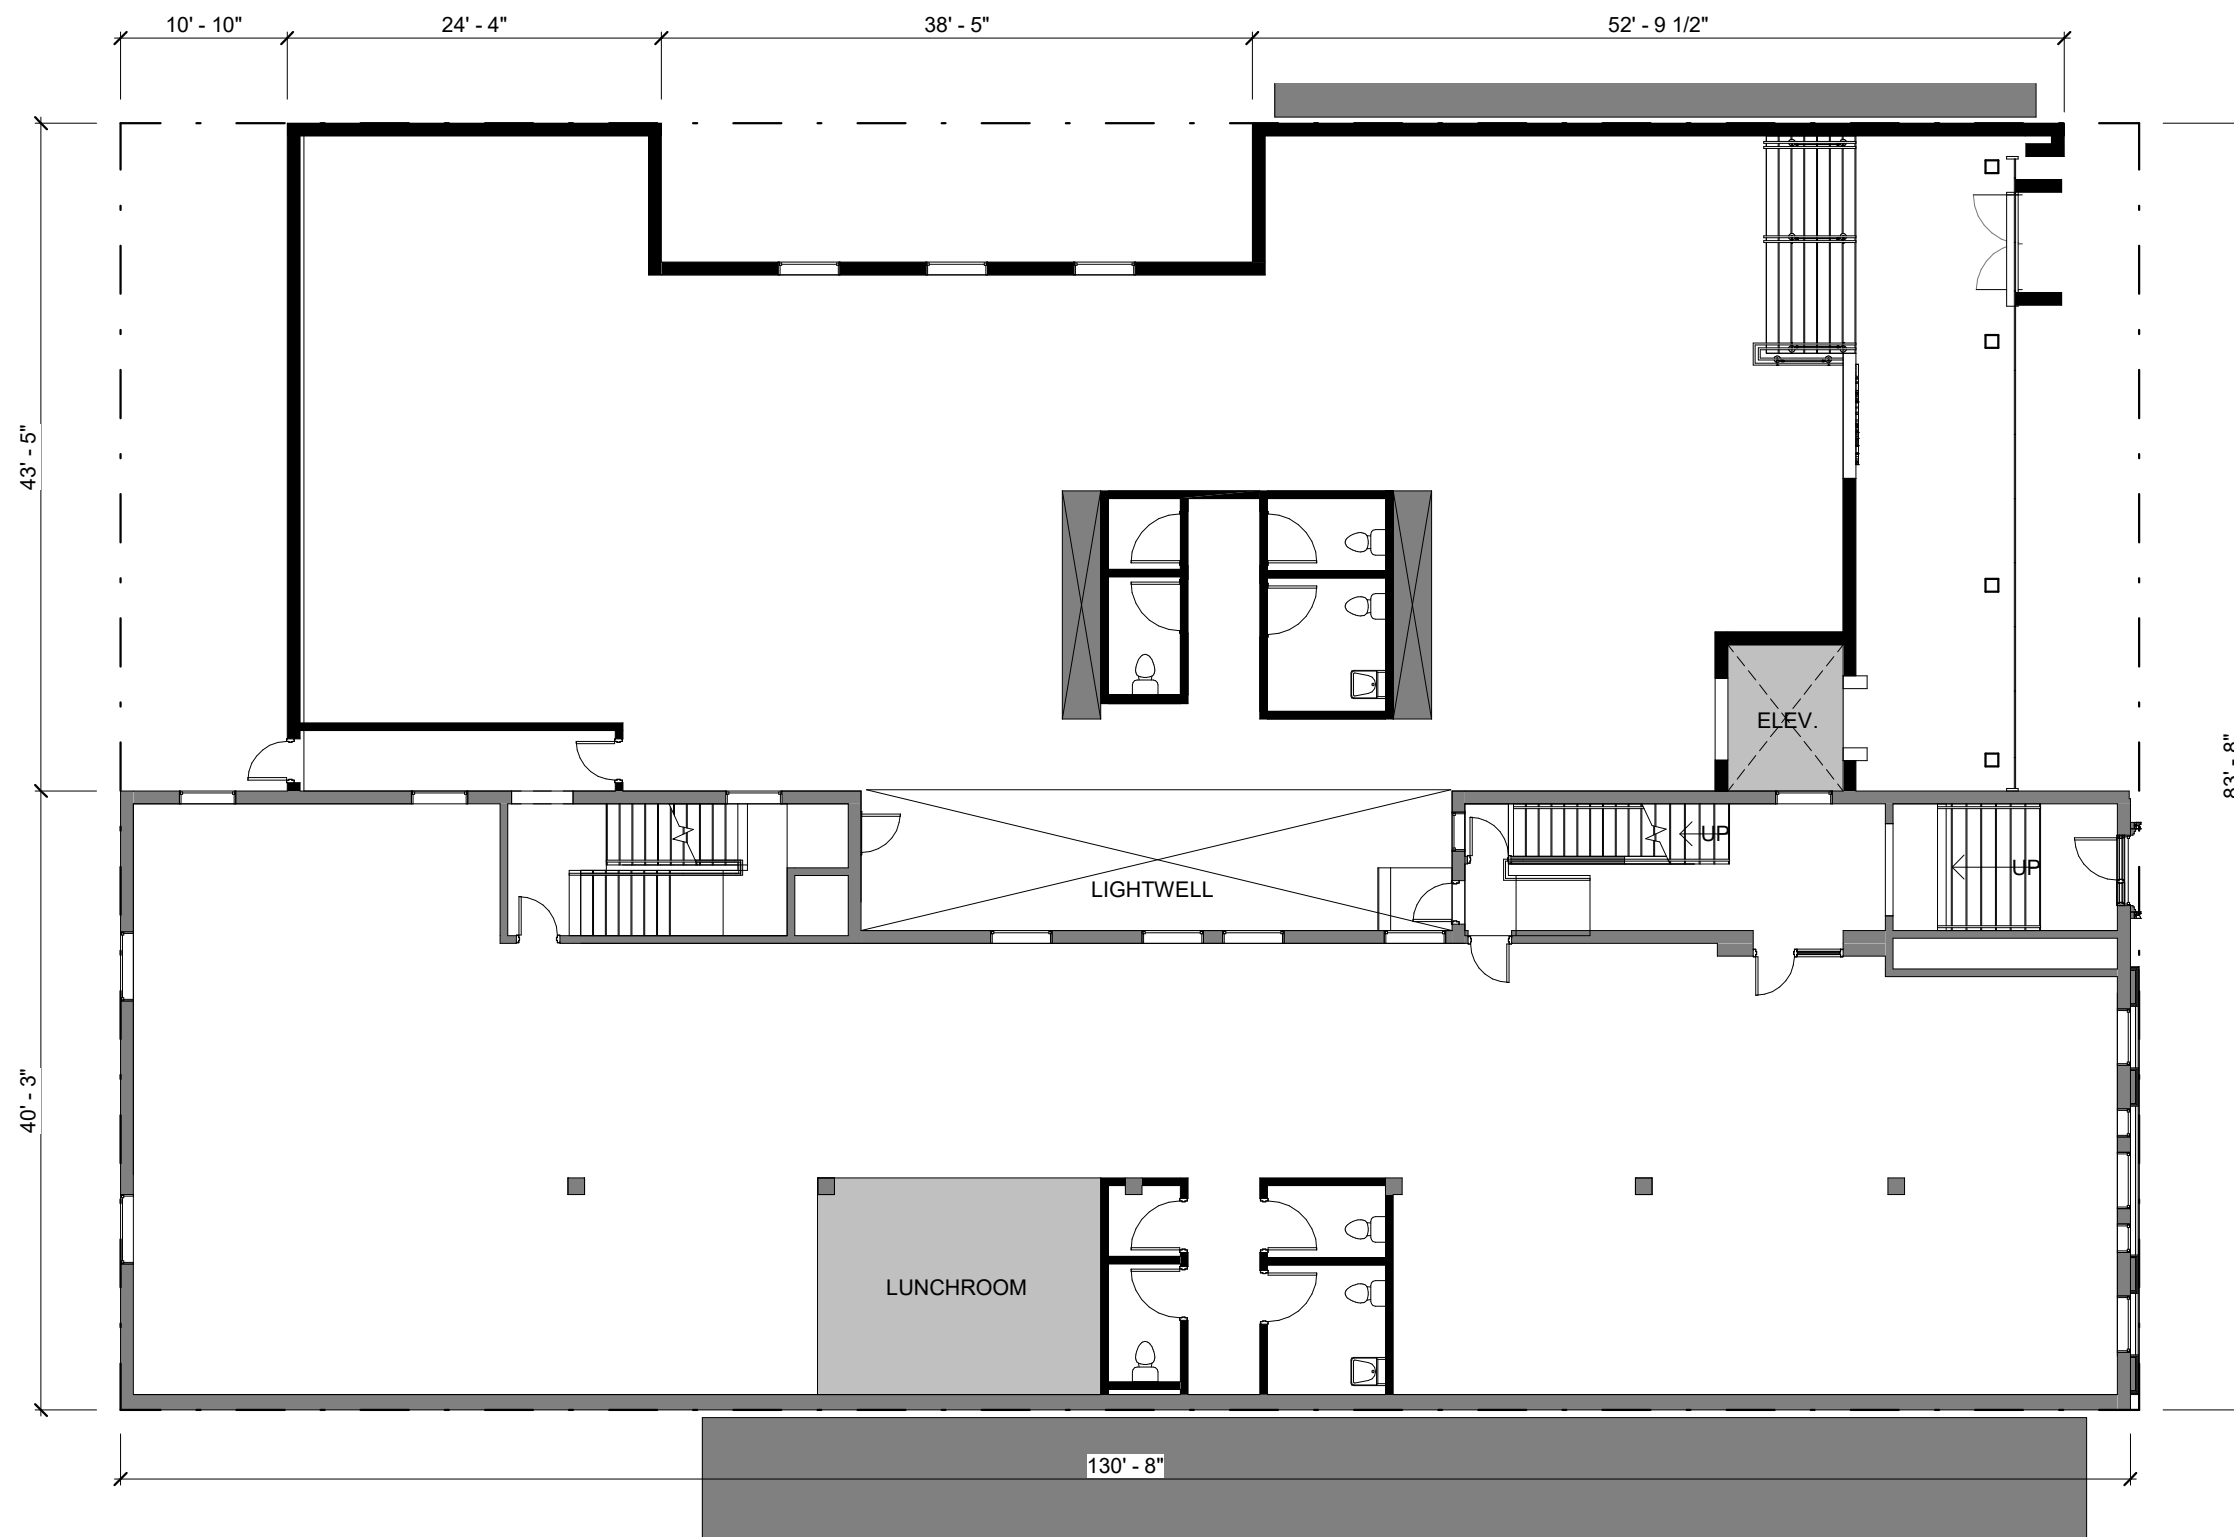
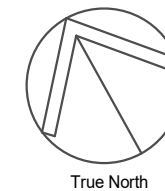
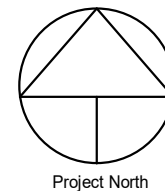


1 PROPOSED LEVEL 1
1:150

PROPOSED LEVEL 1 FLOOR PLAN
48 ONTARIO STREET NORTH, KITCHENER

P1740
2017-03-23
PRELIMINARY



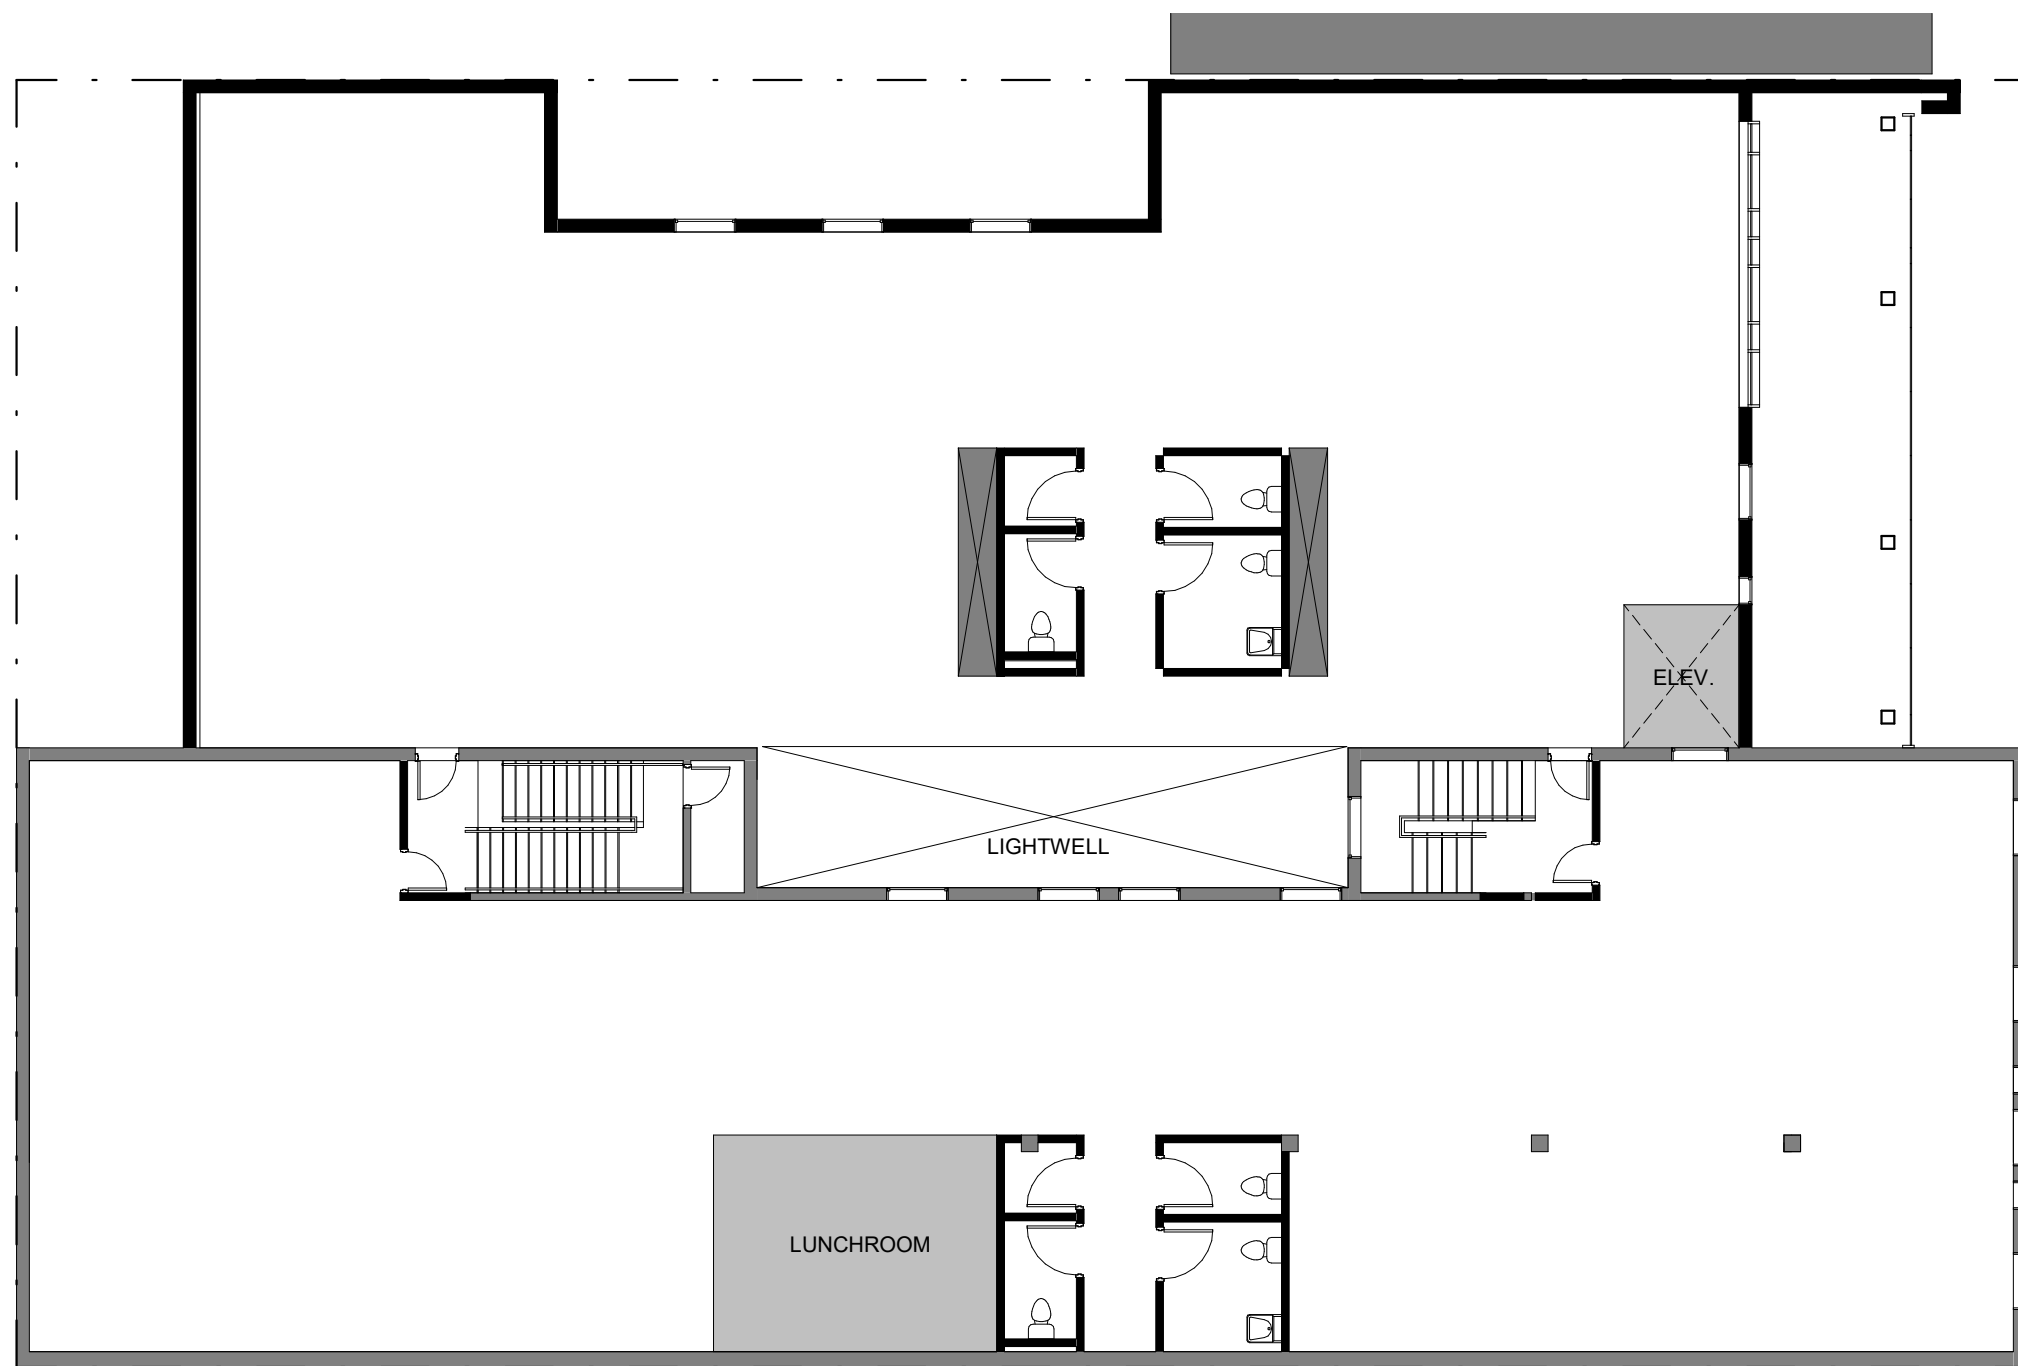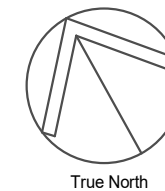
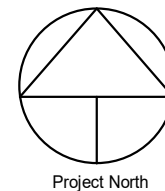


1 PROPOSED LEVEL 2
1:150

PROPOSED LEVEL 2 FLOOR PLAN
48 ONTARIO STREET NORTH, KITCHENER


P1740
2017-03-23
PRELIMINARY



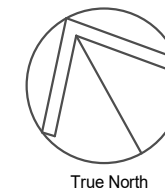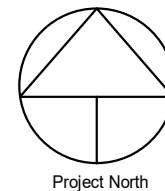

Project North

True North

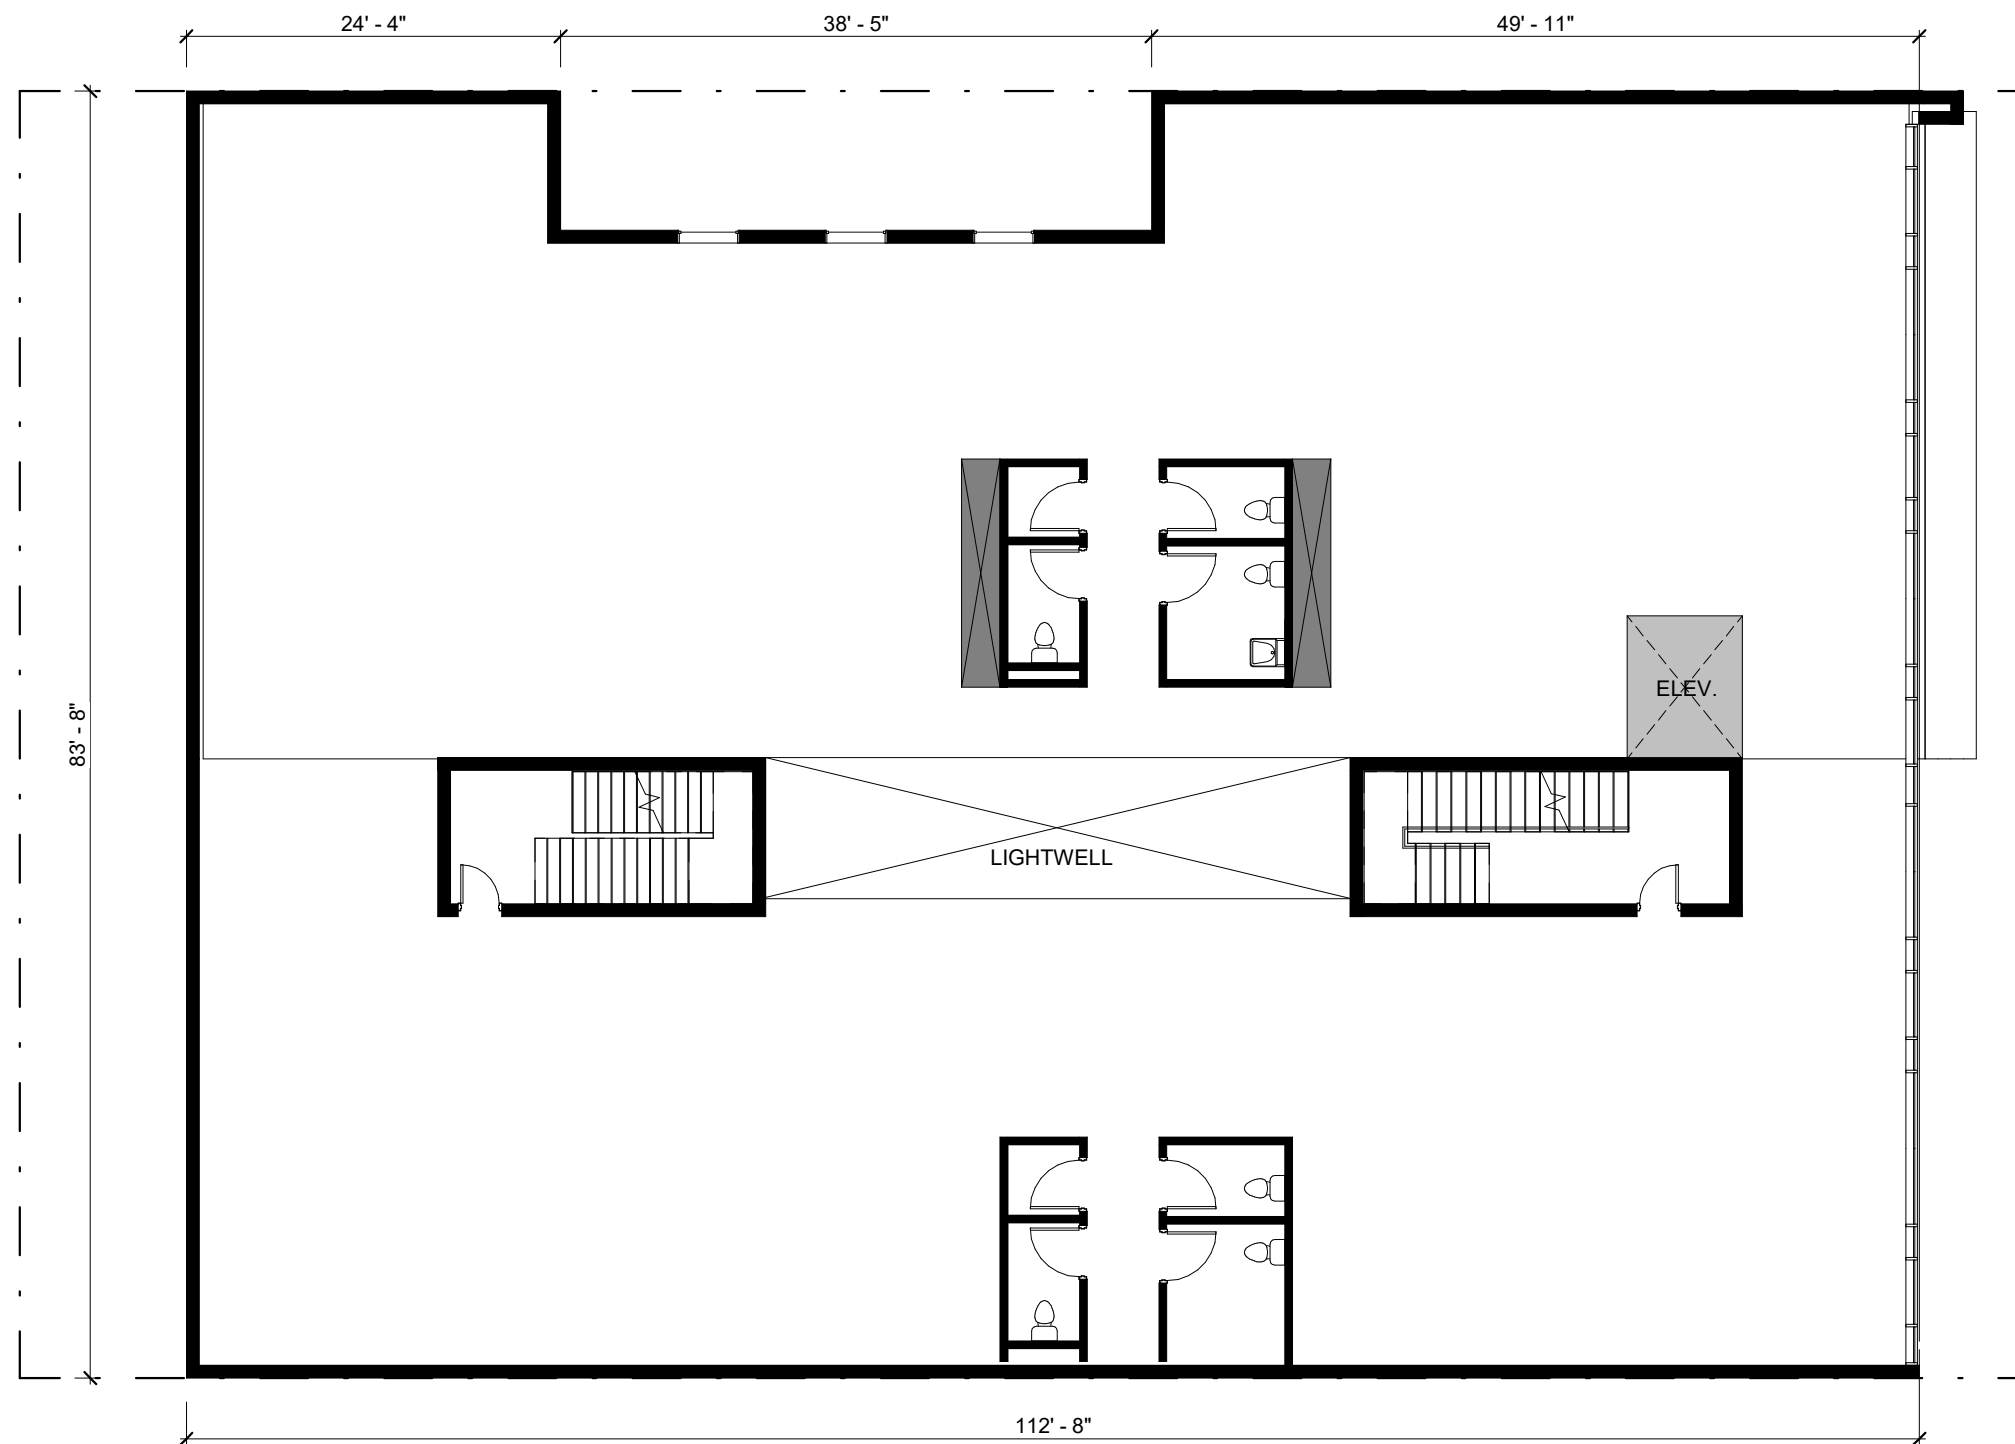




1 **PROPOSED LEVEL 3**
1 : 150

PROPOSED LEVEL 3 FLOOR PLAN
48 ONTARIO STREET NORTH, KITCHENER

P1740
2017-03-23
PRELIMINARY



2017-03-23 3:15:08 PM

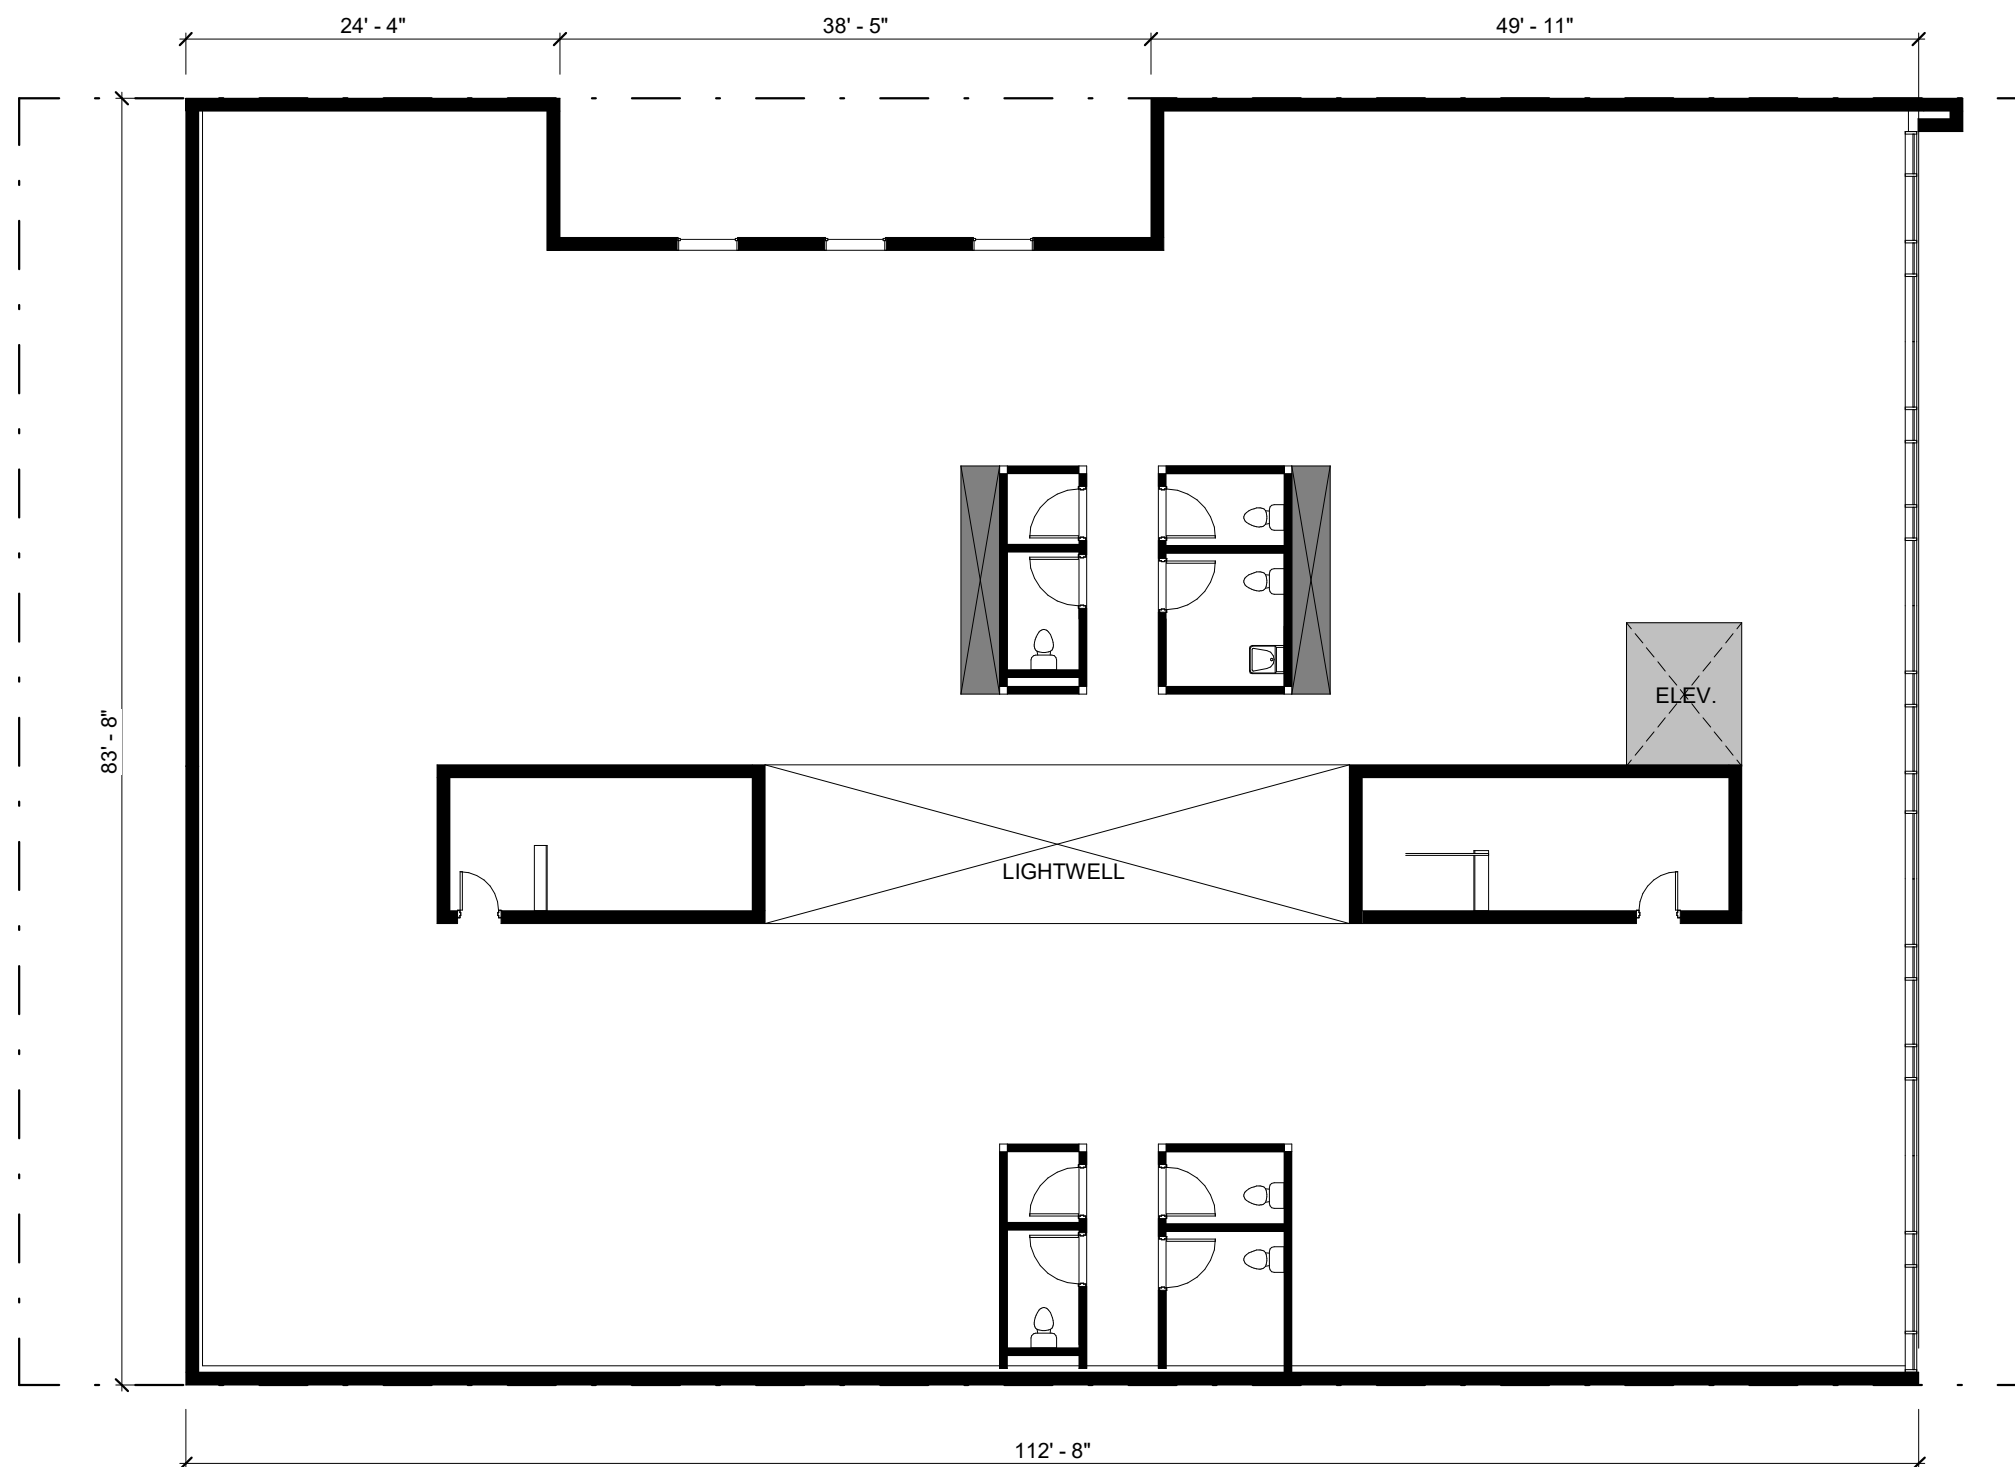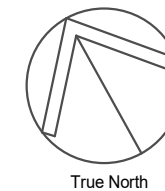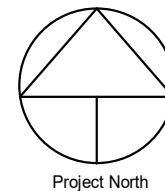

1 PROPOSED LEVEL 4
1 : 150

PROPOSED LEVEL 4 FLOOR PLAN
48 ONTARIO STREET NORTH, KITCHENER

P1740
2017-03-23
PRELIMINARY

