

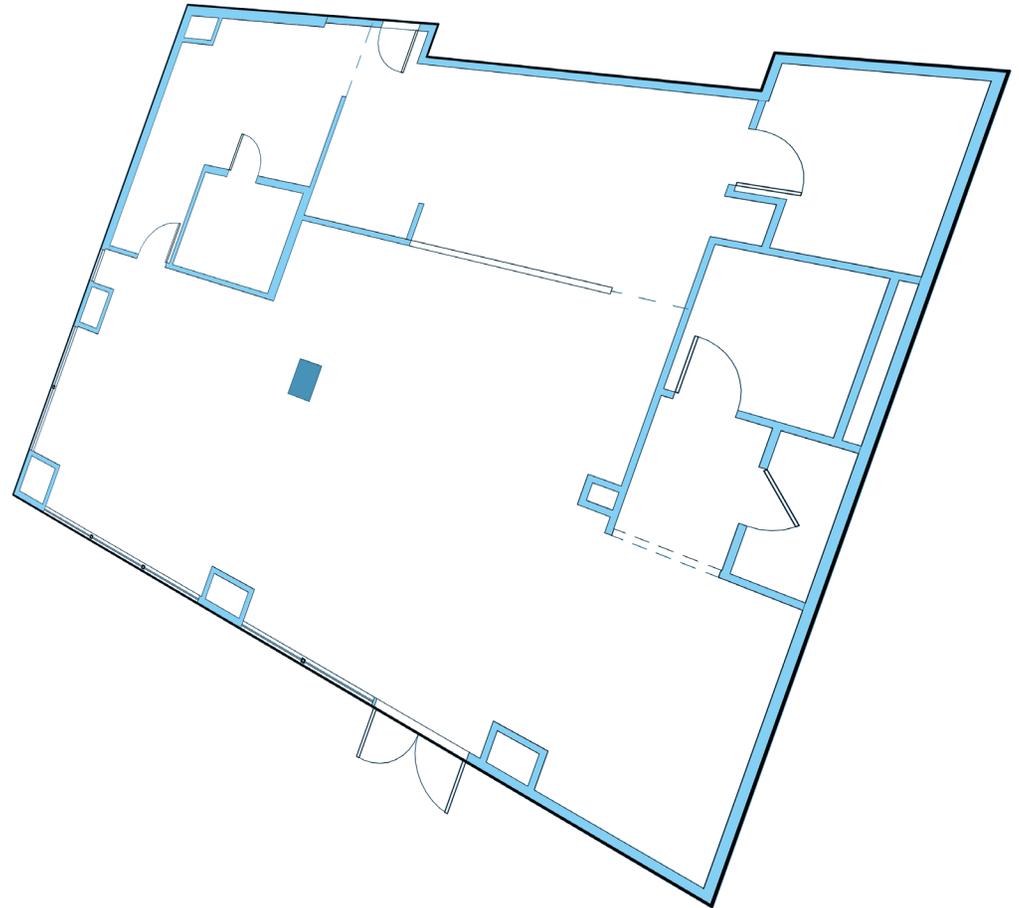
77 Denon St

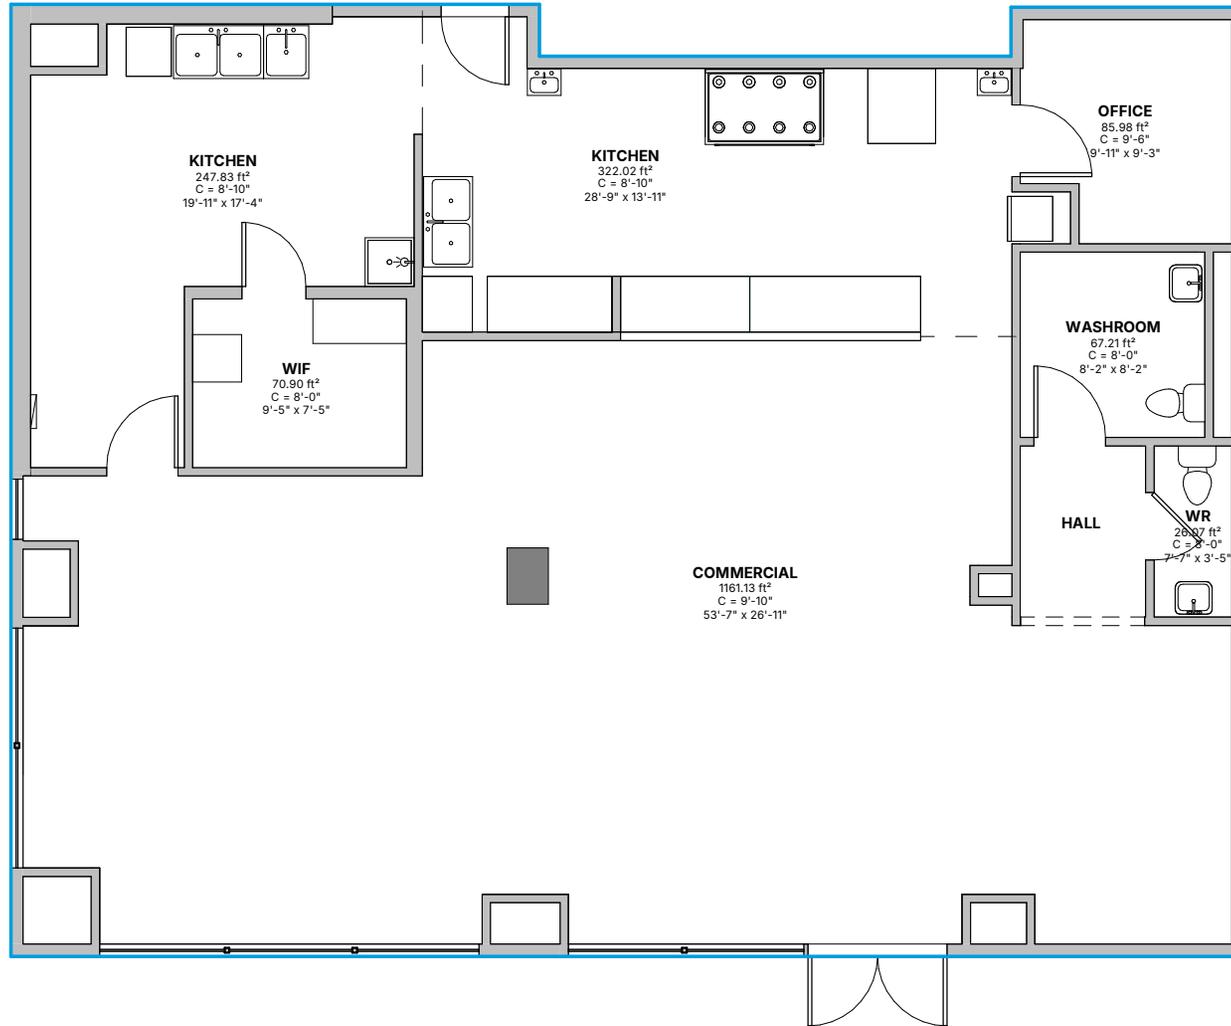
 Commercial

 2D CAD Premium

What's included:

- Floor Plan – Main Floor
- Point Cloud – Main Floor
- Dimension Plan – Main Floor
- RCP – Main Floor





Area Schedule (SF)
Total Floor Area **2258**

Floor Plan - Main Floor

77 Denon St, Berghain, ON



[Click here](#)
Scan to view 3D
walkthrough

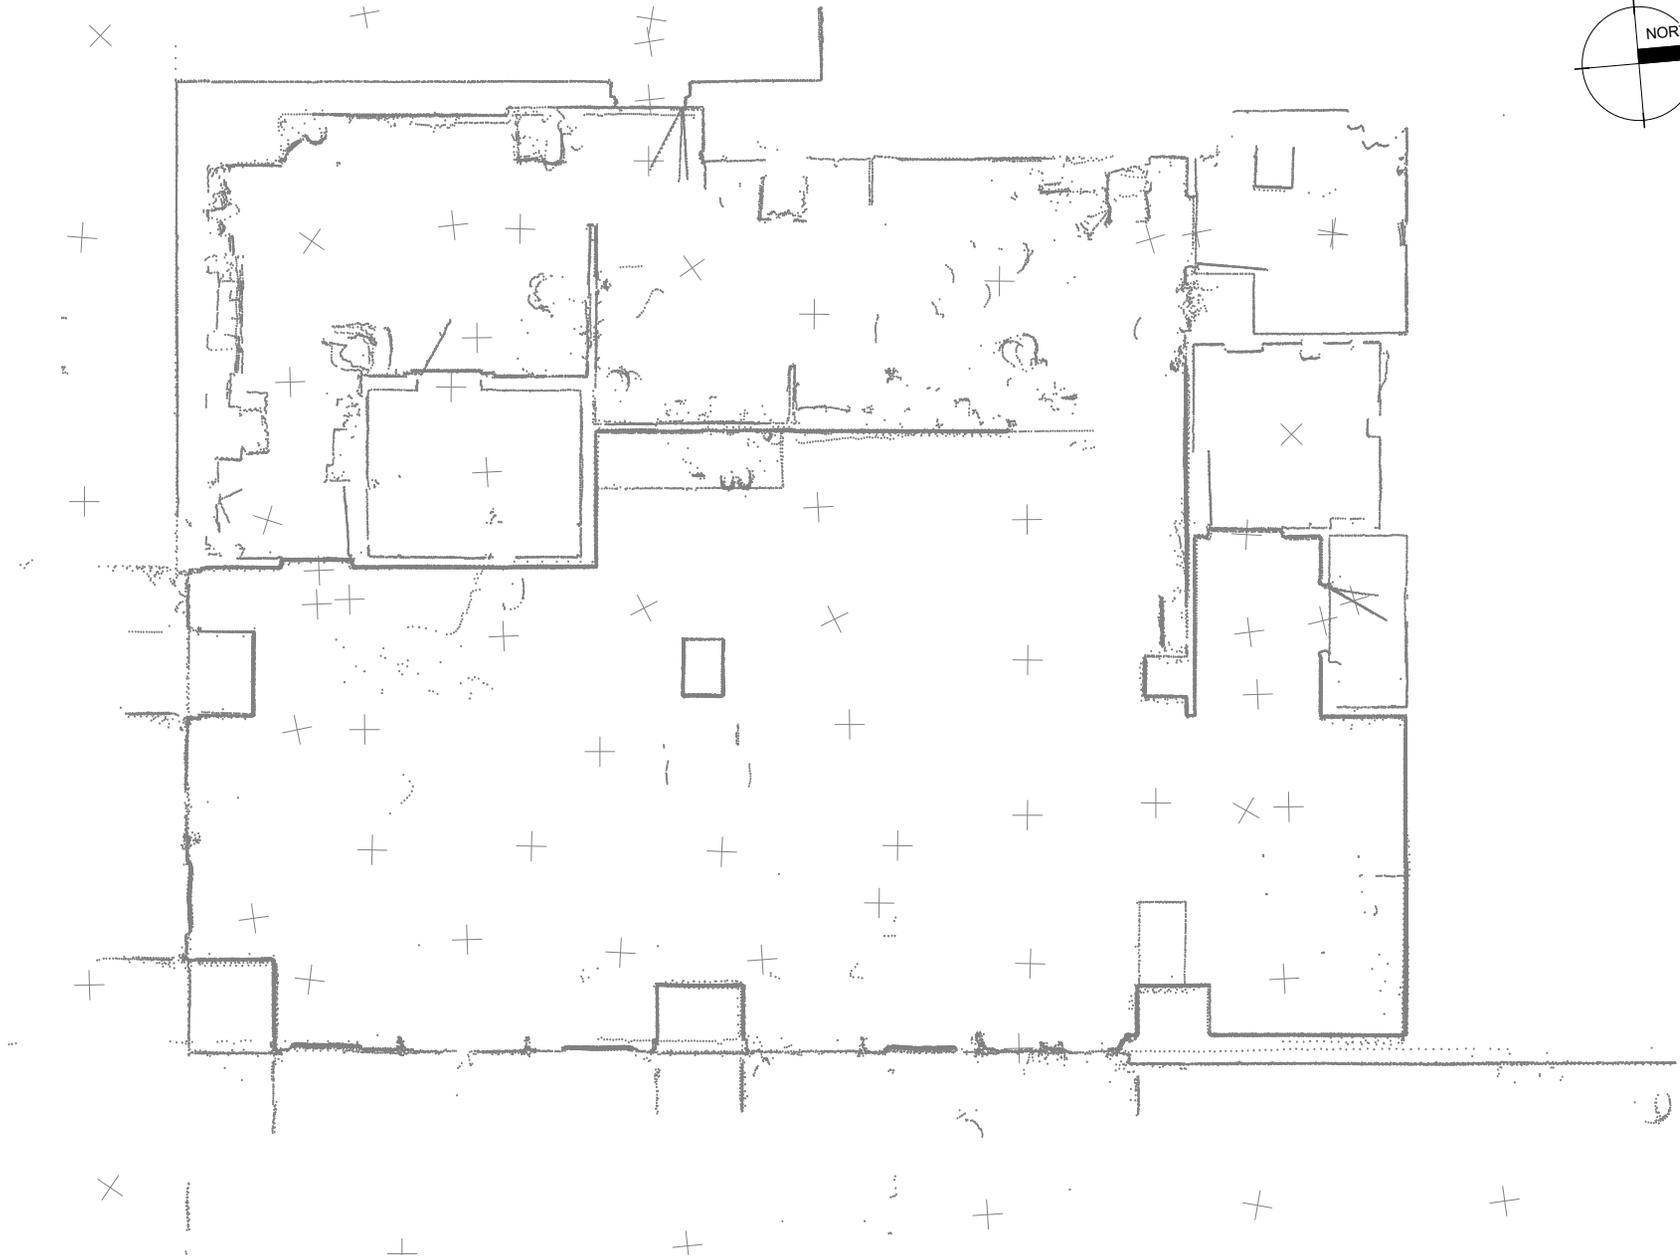


Do not scale drawings. Contractors must check and verify all dimensions. All room dimensions and floor areas must be considered approximate and are subject to independent verification. All documents remain the property of Planitar Inc. Unauthorized use, modifications, and/or reproduction of these documents is prohibited without written permission. The material contained herein reflects the Consultants best judgement in light of the information available at the time of preparation. Any use which a third party makes of the document, or any reliance on or decisions to be made based on them are the responsibility of such third parties. The Consultant accepts no responsibility for damages, if any, suffered by any third party as a result of decisions made or actions based on the documents.

Date: 2024-04-18

Scale: 1/8" = 1'-0"

A101



Point Cloud - Main Floor

77 Denon St, Berghain, ON

Do not scale drawings. Contractors must check and verify all dimensions. All room dimensions and floor areas must be considered approximate and are subject to independent verification. All documents remain the property of Planitar Inc. Unauthorized use, modifications, and/or reproduction of these documents is prohibited without written permission. The material contained herein reflects the Consultants best judgement in light of the information available at the time of preparation. Any use which a third party makes of the document, or any reliance on or decisions to be made based on them are the responsibility of such third parties. The Consultant accepts no responsibility for damages, if any, suffered by any third party as a result of decisions made or actions based on the documents.



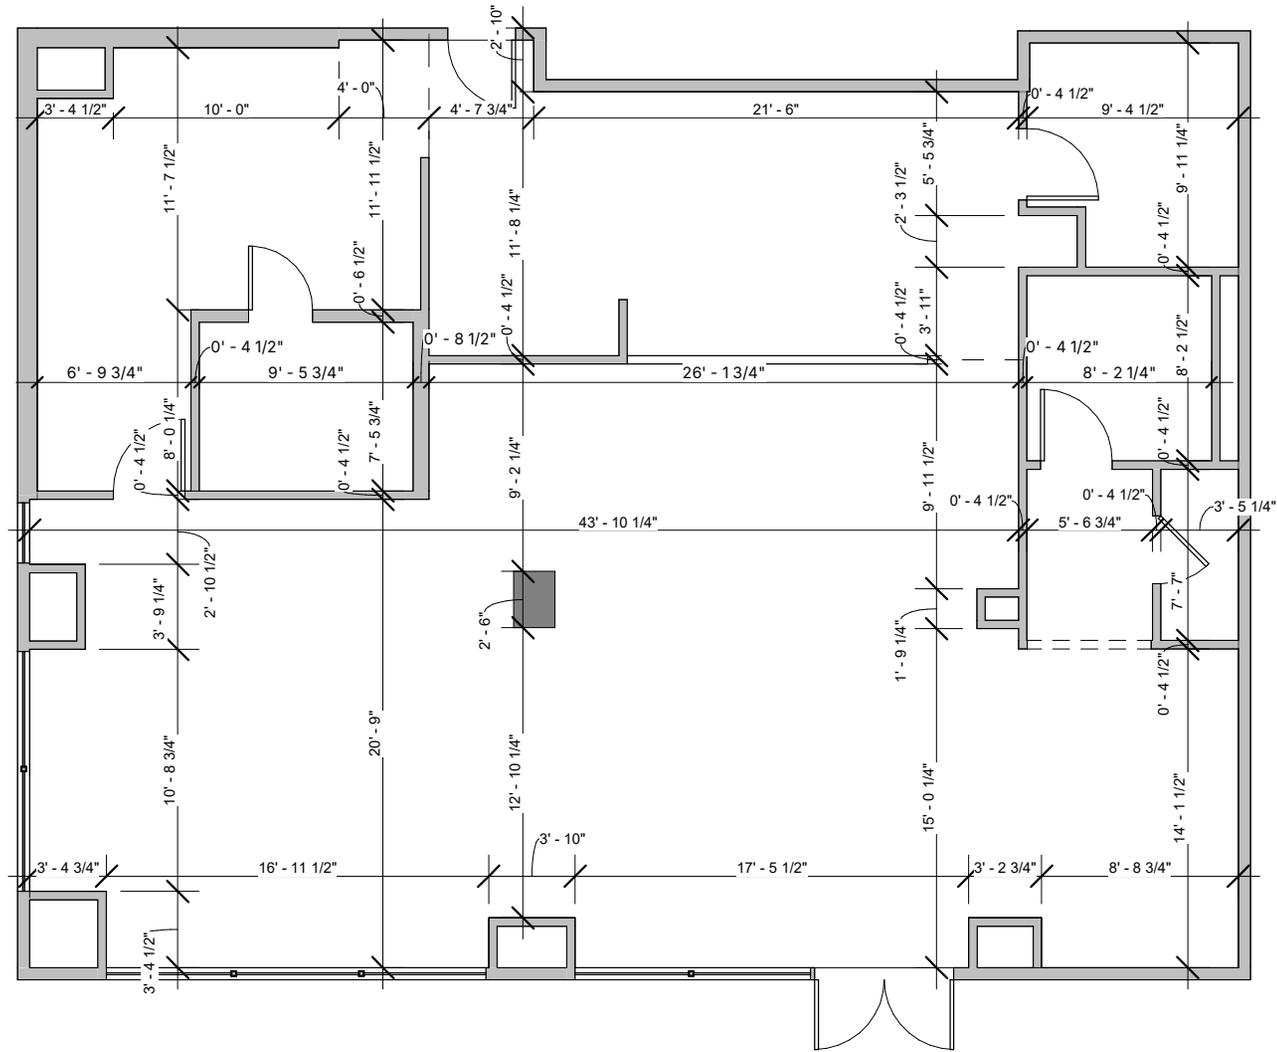
[Click here](#)
Scan to view 3D
walkthrough



Date: 2024-04-18

Scale: 1/8" = 1'-0"

A101.1



Dimension Plan - Main Floor

77 Denon St, Berghain, ON

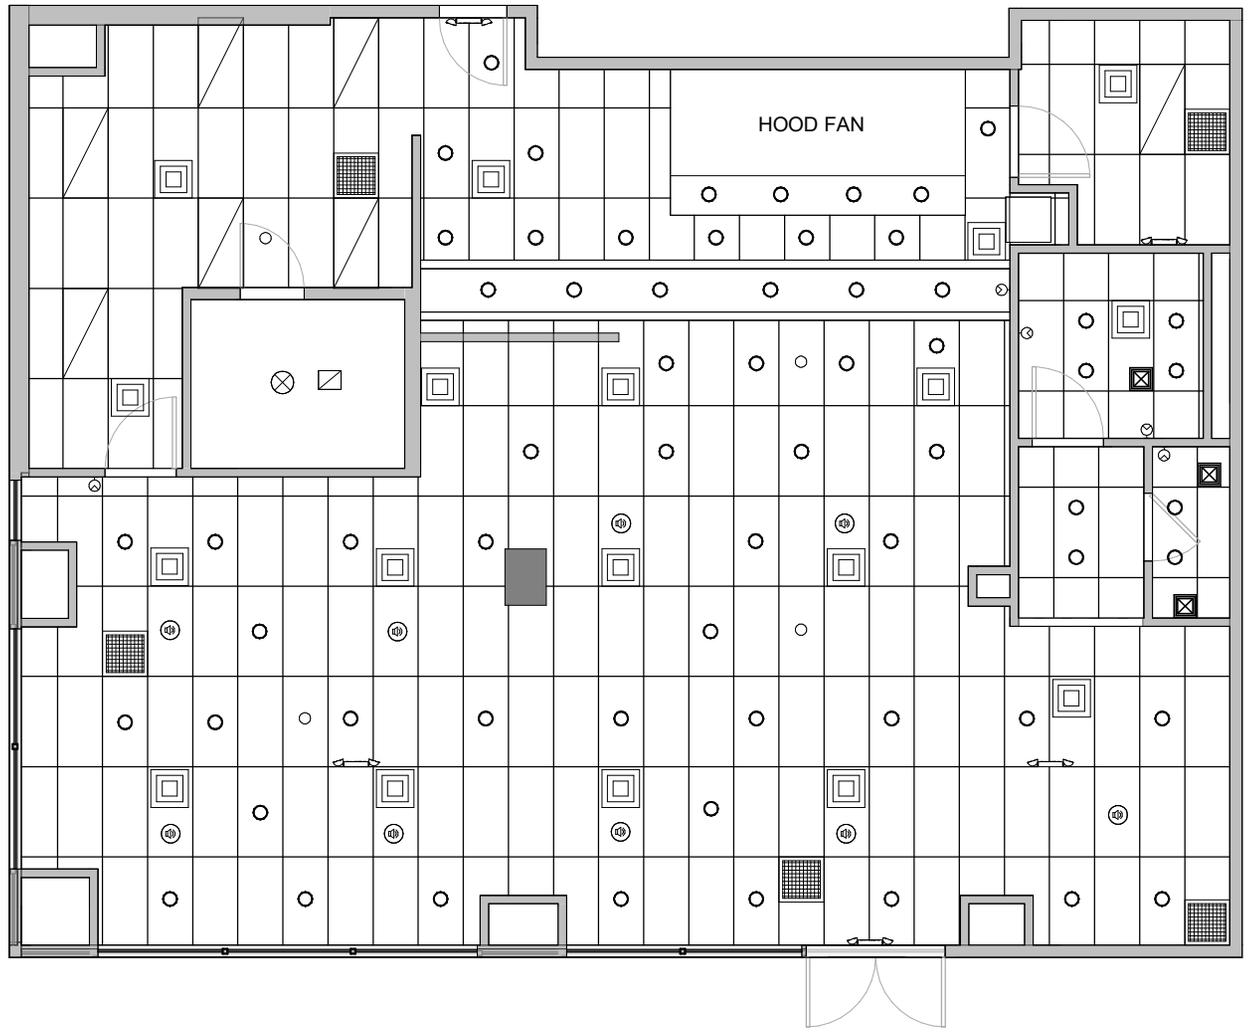
Do not scale drawings. Contractors must check and verify all dimensions. All room dimensions and floor areas must be considered approximate and are subject to independent verification. All documents remain the property of Planitar Inc. Unauthorized use, modifications, and/or reproduction of these documents is prohibited without written permission. The material contained herein reflects the Consultants best judgement in light of the information available at the time of preparation. Any use which a third party makes of the document, or any reliance on or decisions to be made based on them are the responsibility of such third parties. The Consultant accepts no responsibility for damages, if any, suffered by any third party as a result of decisions made or actions based on the documents.



Date: 2024-04-18

Scale: 1/8" = 1'-0"

A101.2



RCP - Main Floor

77 Denon St, Berghain, ON

Do not scale drawings. Contractors must check and verify all dimensions. All room dimensions and floor areas must be considered approximate and are subject to independent verification. All documents remain the property of Planitar Inc. Unauthorized use, modifications, and/or reproduction of these documents is prohibited without written permission. The material contained herein reflects the Consultants best judgement in light of the information available at the time of preparation. Any use which a third party makes of the document, or any reliance on or decisions to be made based on them are the responsibility of such third parties. The Consultant accepts no responsibility for damages, if any, suffered by any third party as a result of decisions made or actions based on the documents.

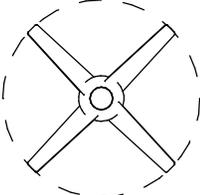
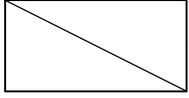
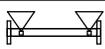
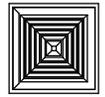
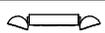


Date: 2024-04-18

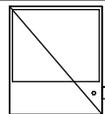
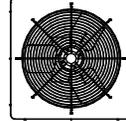
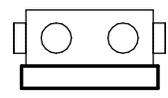
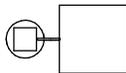
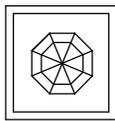
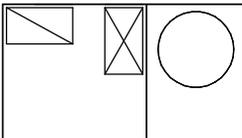
Scale: 1/8" = 1'-0"

A102

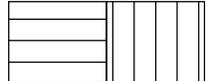
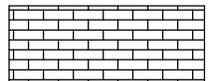
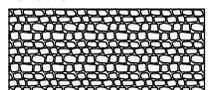
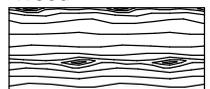
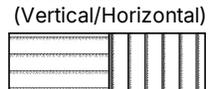
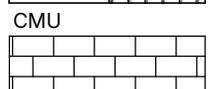
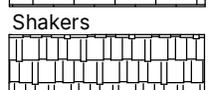
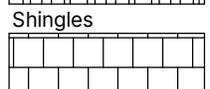
Reflected Ceiling Plan Legend

	Recessed Light		Ceiling Fan
	Ceiling Mounted		
	Wall light		
	Pendant/Suspended		
	Fluorescent Suspended Light		Smoke Detector
	Recessed Fluorescent Suspended Light		Carbon Monoxide
			Speaker
	Track		Fire Alarm
	Linear Strip		
	Air		
	Air Vent		
	Exhaust Fan		
	Emergency Light - Wall Mounted		
	Emergency Light - Ceiling Mounted with Arrow		
	Emergency Light - Ceiling Mounted		
	Emergency Battery		
	Air Grill		

Mechanical Equipment Legend

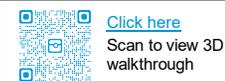
	Furnace
	Electrical Panel
	Air Condition
	Hydro Meter
	Gas Meter
	Water Meter
	Hot Water Heater
	Heat Recovery Ventilator (HRV)
	Water Softener
	Chimney
	Rooftop Unit

Hatch Patterns

Siding (Horizontal/Vertical)	
Metal	
Brick	
EIFS/Stucco	
Stone	
Wood	
Wood Slats (Vertical/Horizontal)	
CMU	
Shakers	
Shingles	

Legend

Do not scale drawings. Contractors must check and verify all dimensions. All room dimensions and floor areas must be considered approximate and are subject to independent verification. All documents remain the property of Planitar Inc. Unauthorized use, modifications, and/or reproduction of these documents is prohibited without written permission. The material contained herein reflects the Consultants best judgement in light of the information available at the time of preparation. Any use which a third party makes of the document, or any reliance on or decisions to be made based on them are the responsibility of such third parties. The Consultant accepts no responsibility for damages, if any, suffered by any third party as a result of decisions made or actions based on the documents.



Date: 2024-04-18

Scale: 1/4" = 1'-0"

Legend